



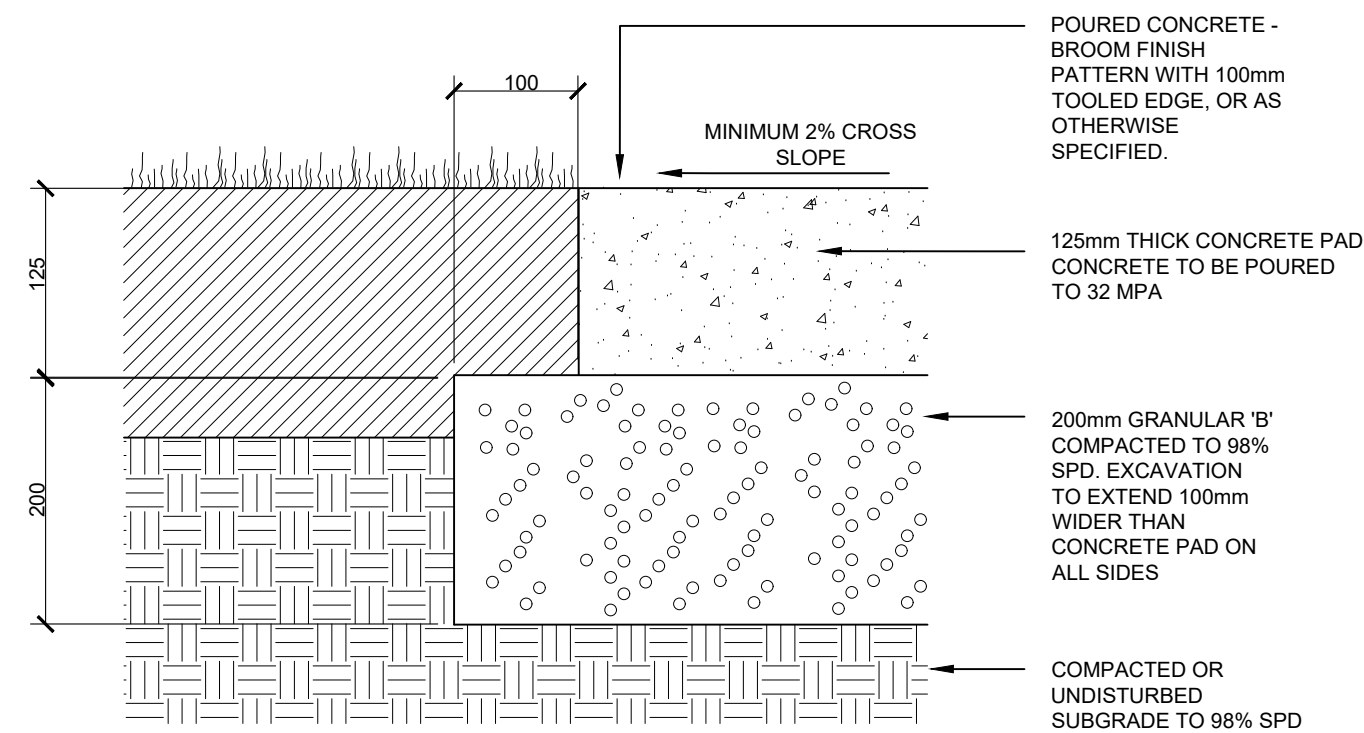


10 TYPICAL PIP CONCRETE PAD/SIDEWALK DETAIL
NTS

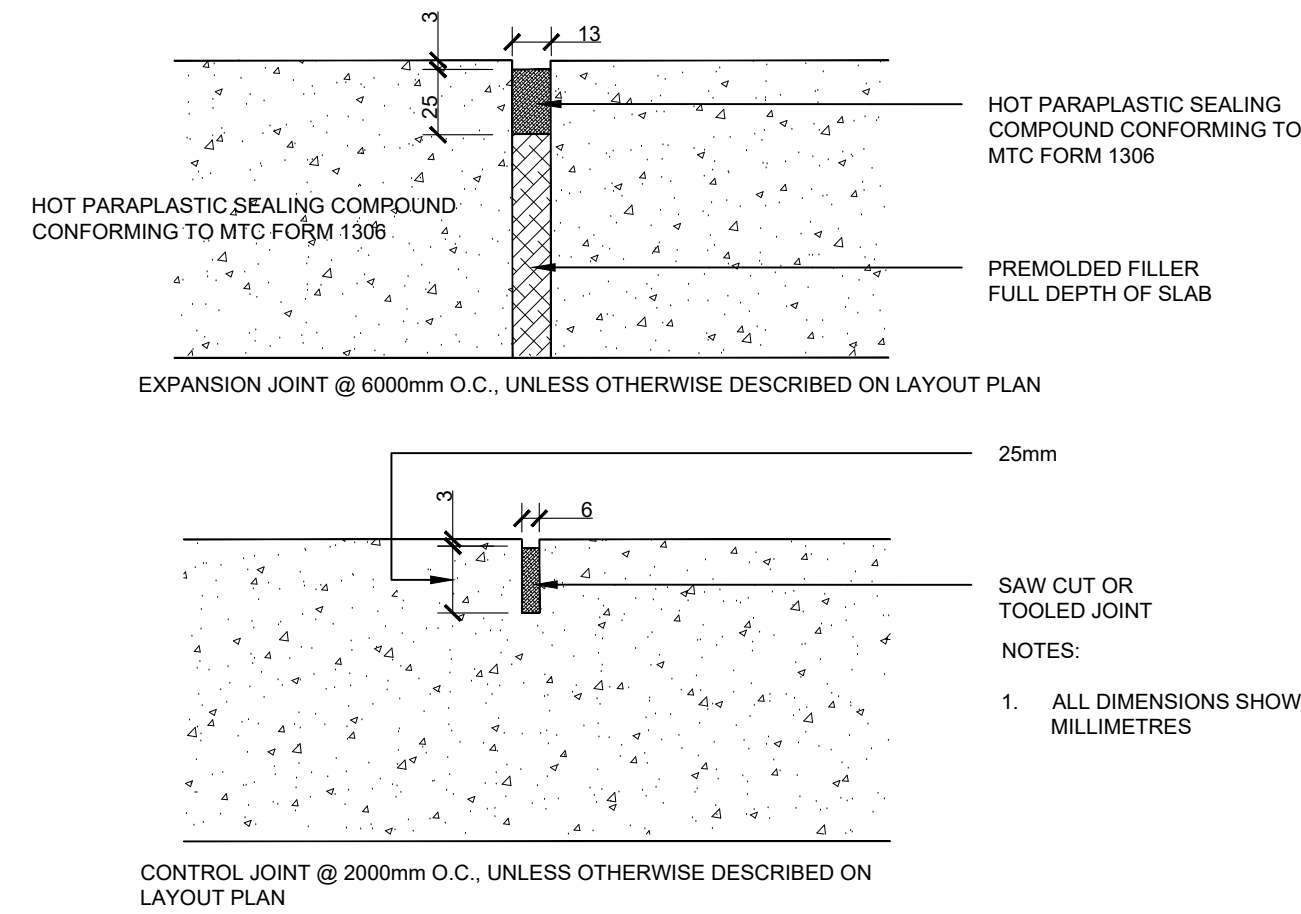



11 CONCRETE JOINT DETAILS
NTS

BIKE RACK BY MAGLIN (OR APPROVED EQUAL)
T 1-800-716-5508
F 1-877-260-9393
WWW.MAGLIN.COM
SALES@MAGLIN.COM


SPECIFICATIONS:
MODEL: MBR-0100-00003
POWDER COAT COLOUR: GUNMETAL
FROM FINE TEXTURED COLLECTION (MATTE FINISH)
OPTIONS: SURFACE MOUNT
INSTALLATION: SURFACE MOUNT AS PER MANUFACTURER'S SPECIFICATIONS

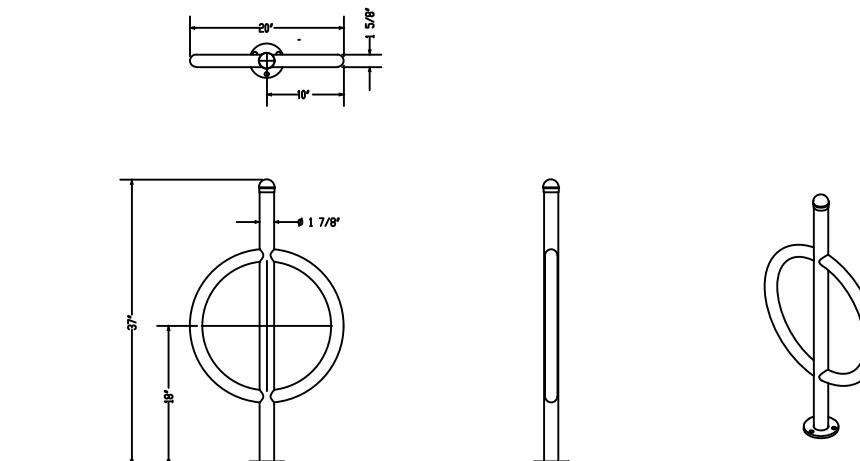


12 BIKE RACK DETAIL
NTS

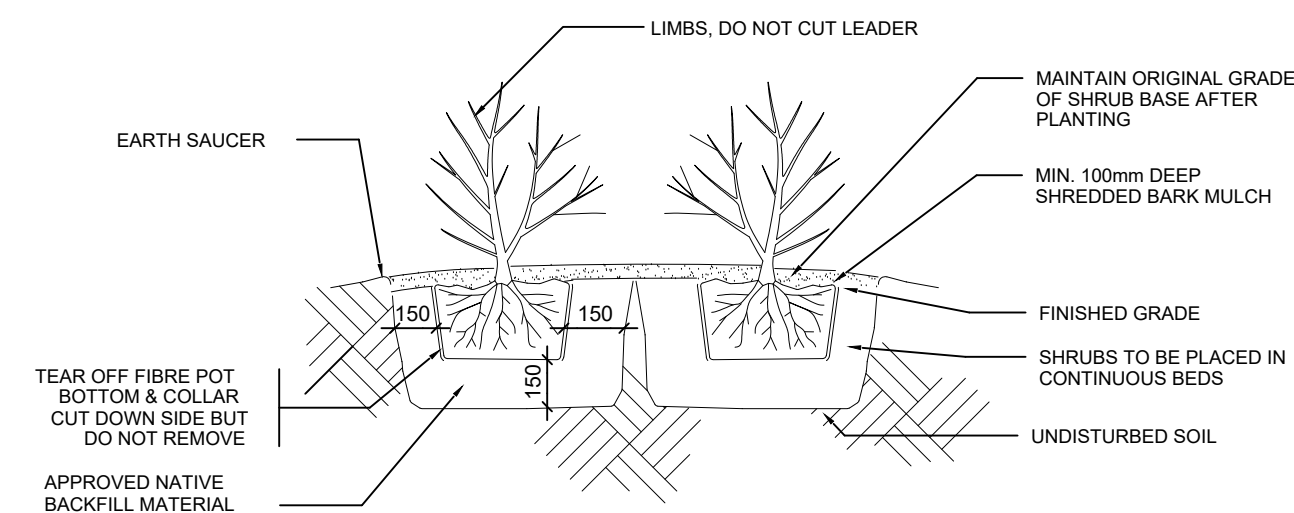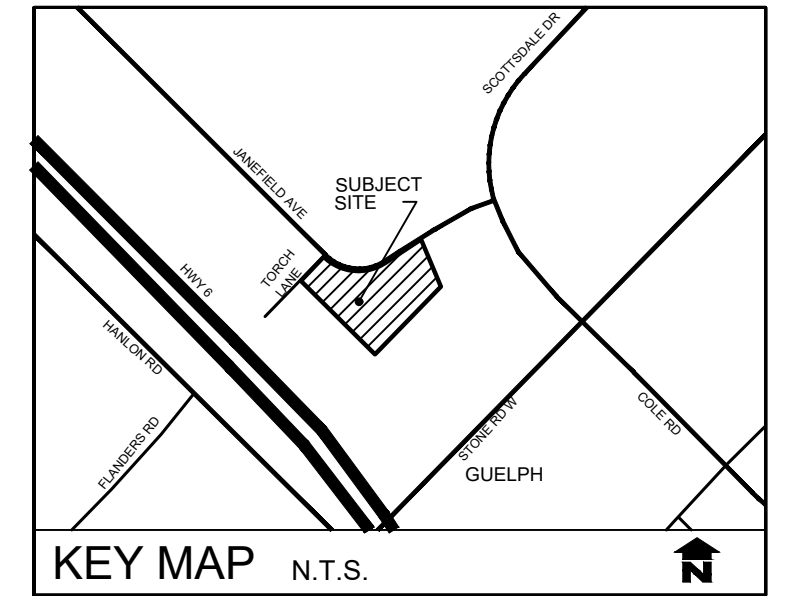


13 SHRUB PLANTING DETAIL
NTS

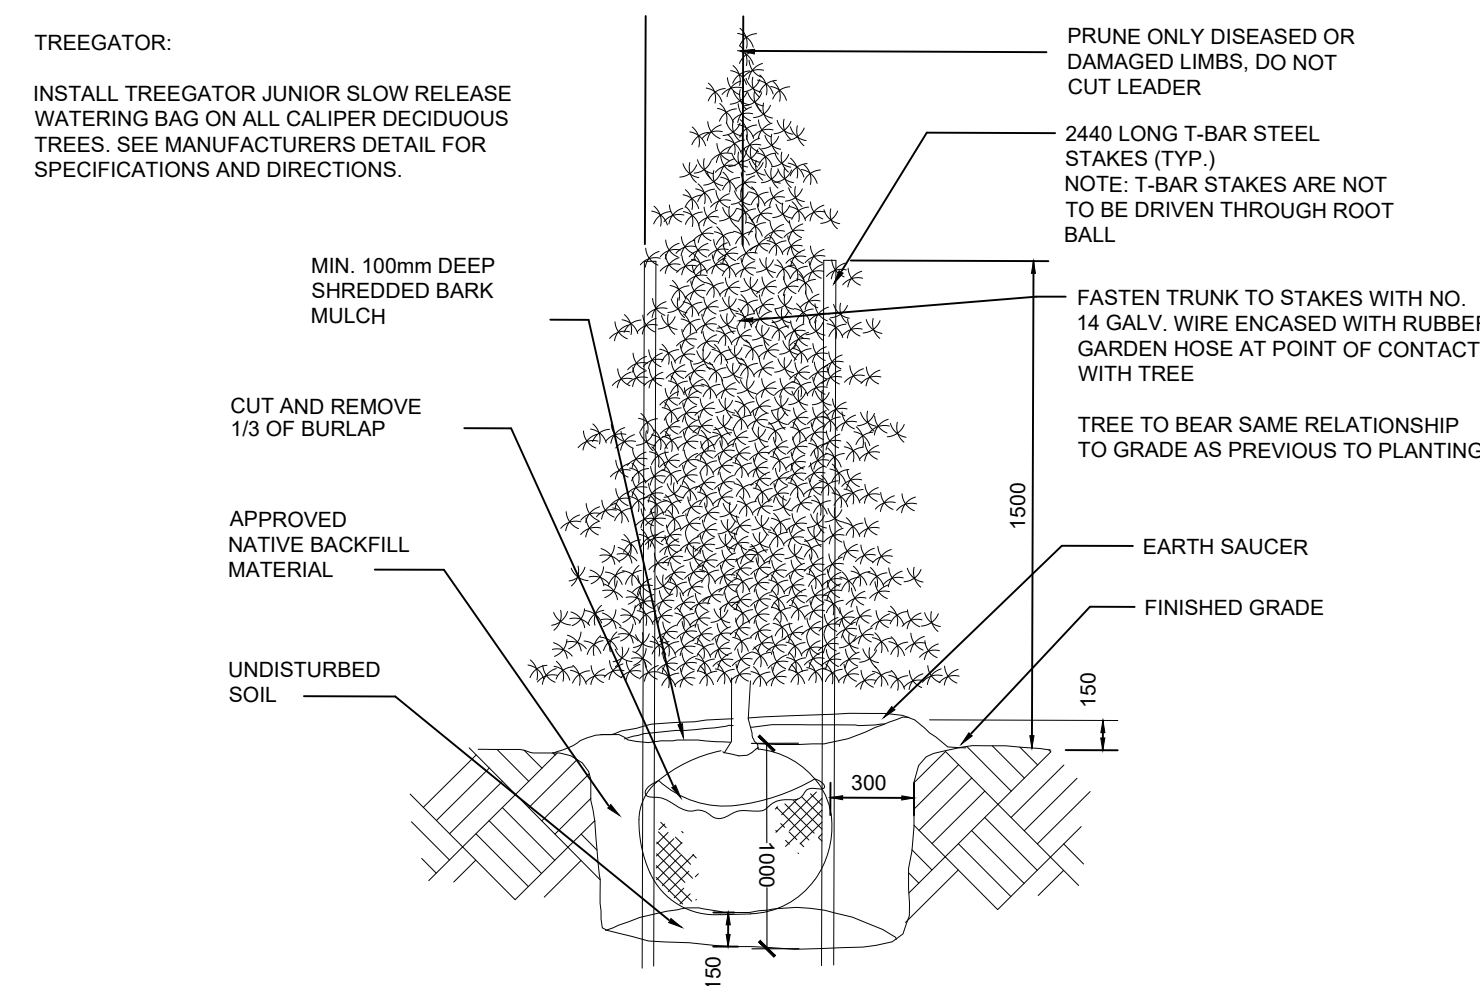


14 CONIFEROUS TREE PLANTING DETAIL
NTS

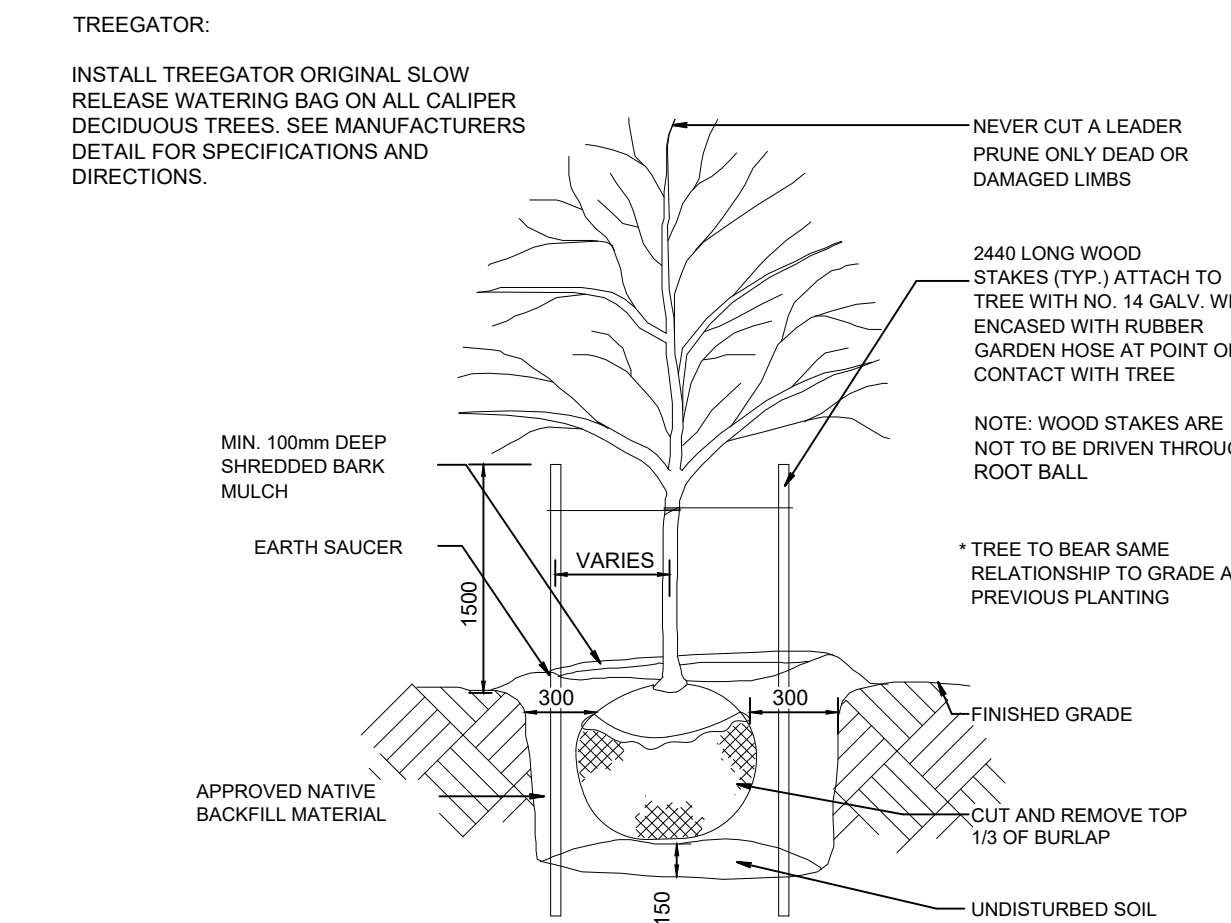


15 DECIDUOUS TREE PLANTING DETAIL
NTS

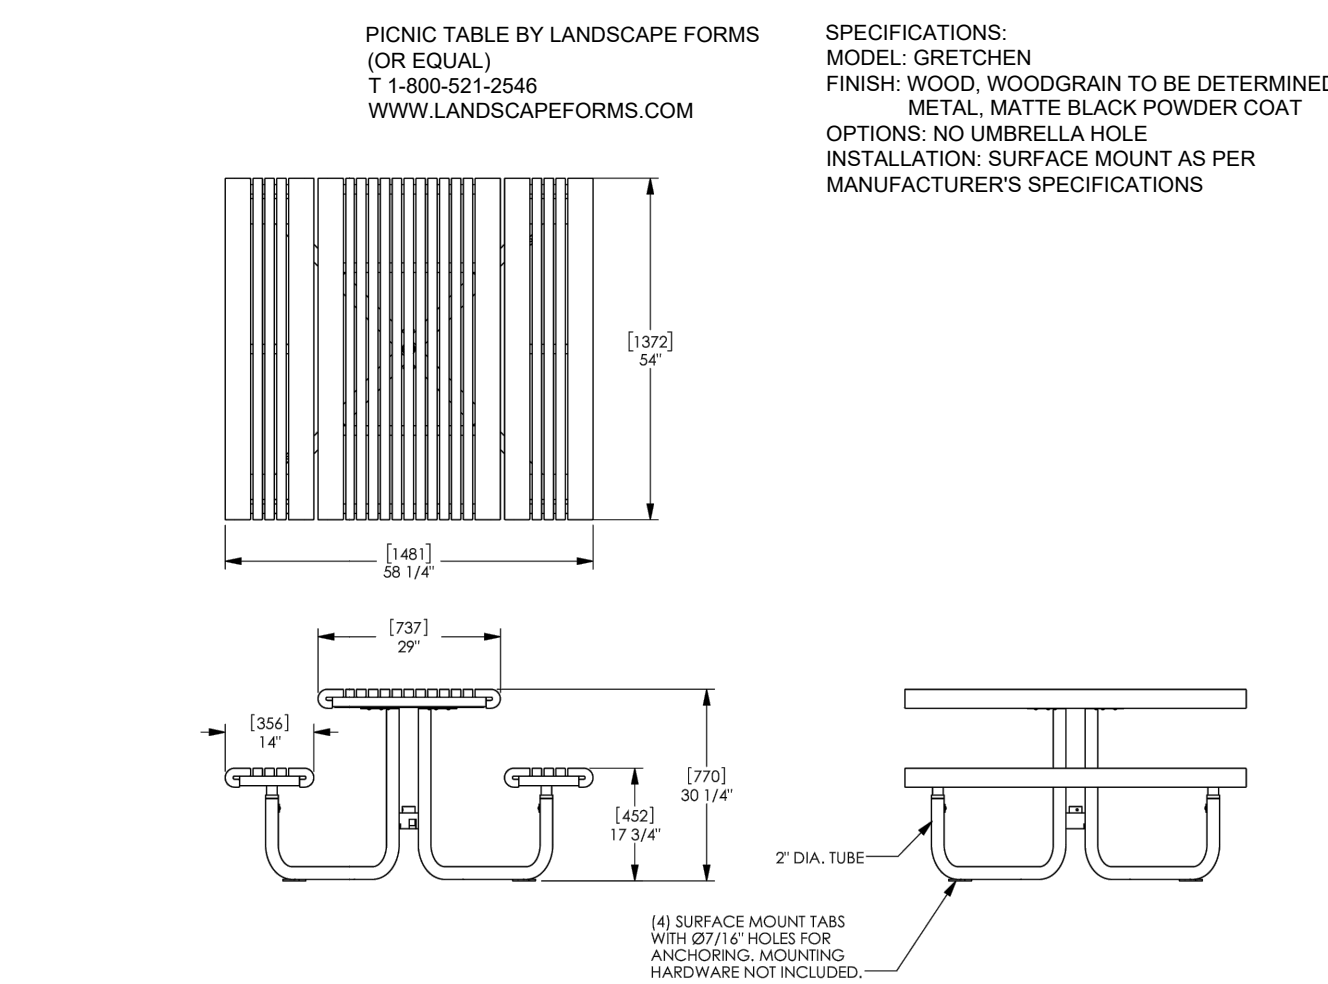

16 PICNIC TABLE DETAIL
NTS

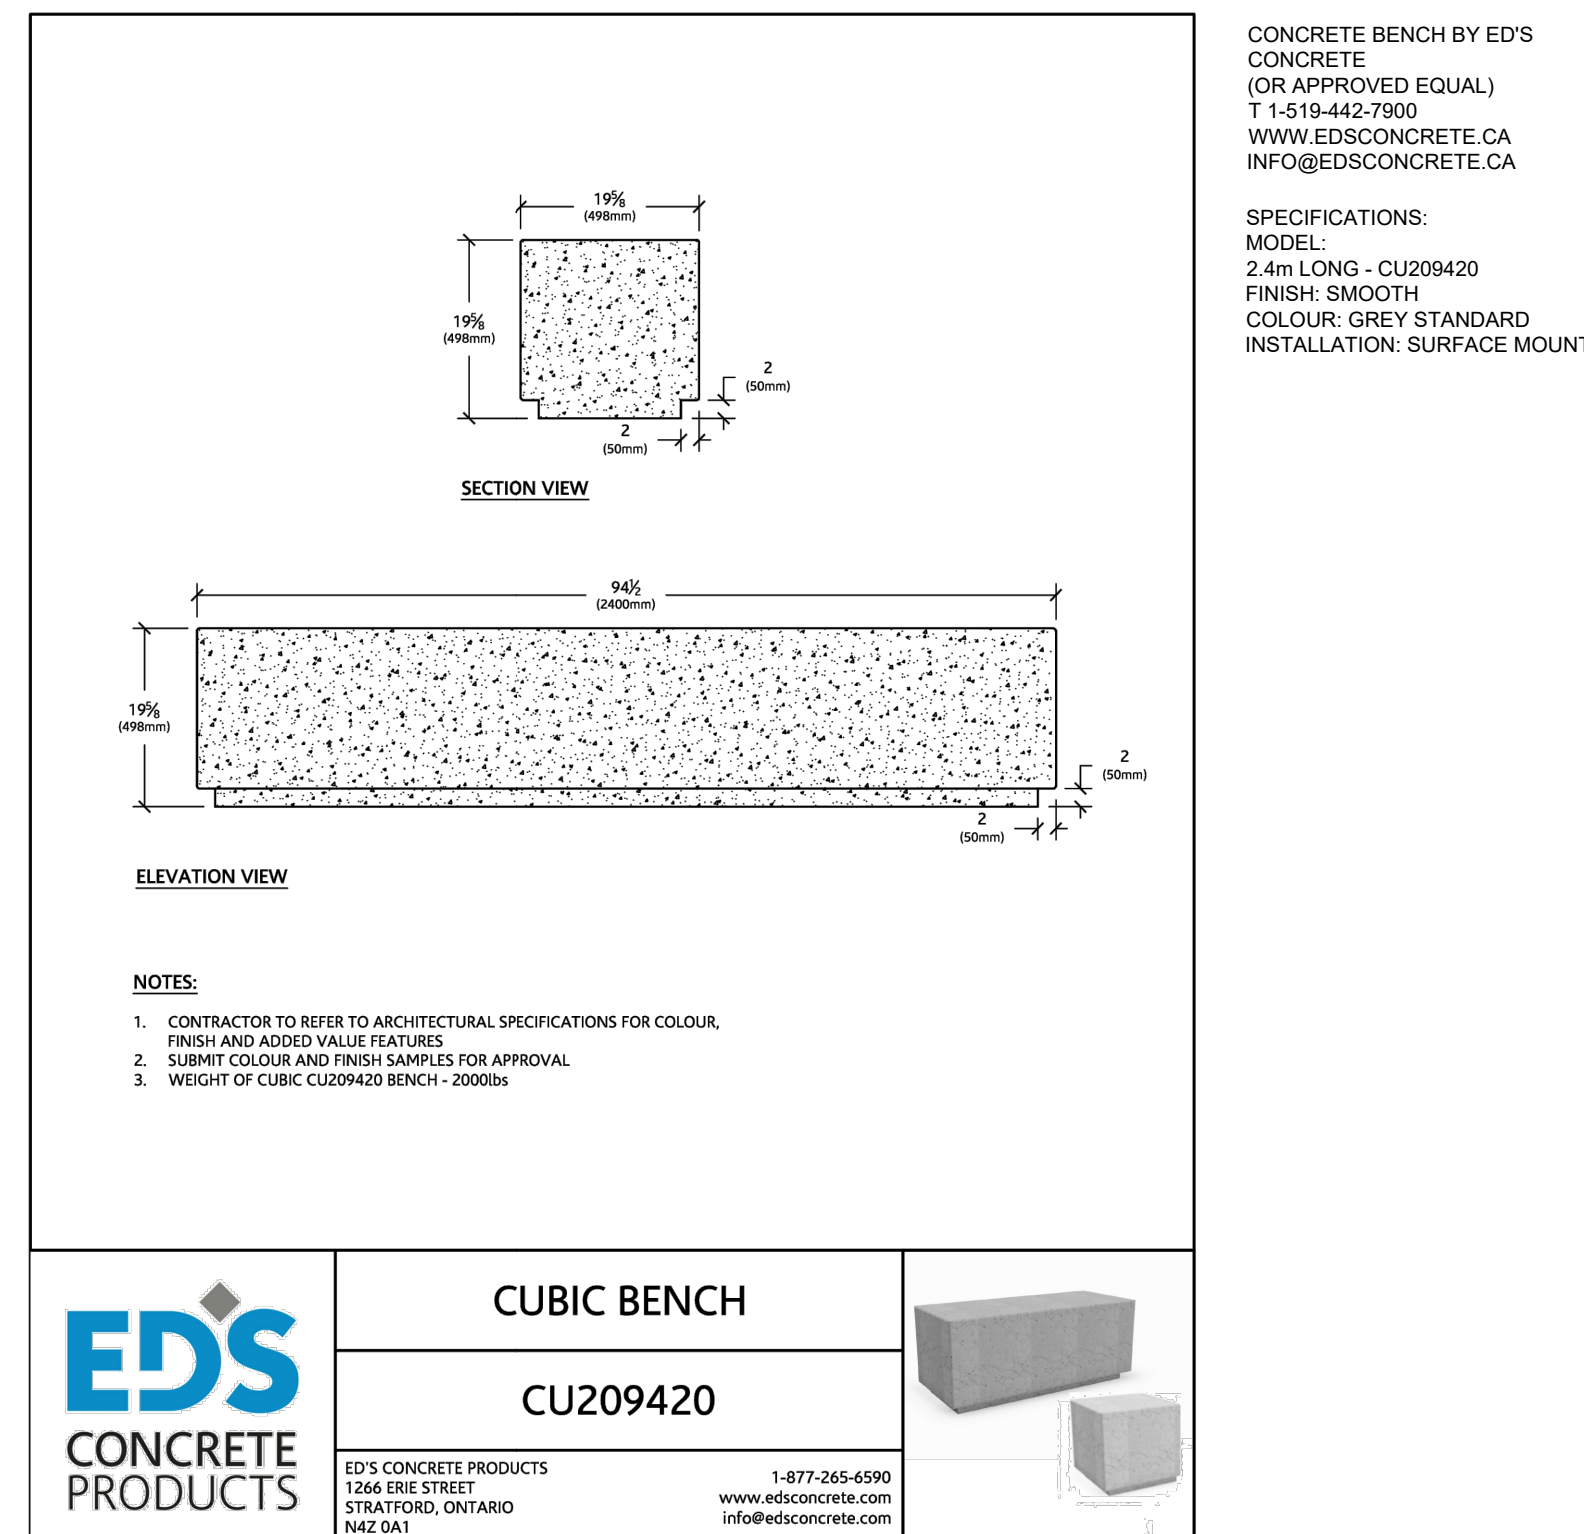

17 BENCH DETAIL
NTS

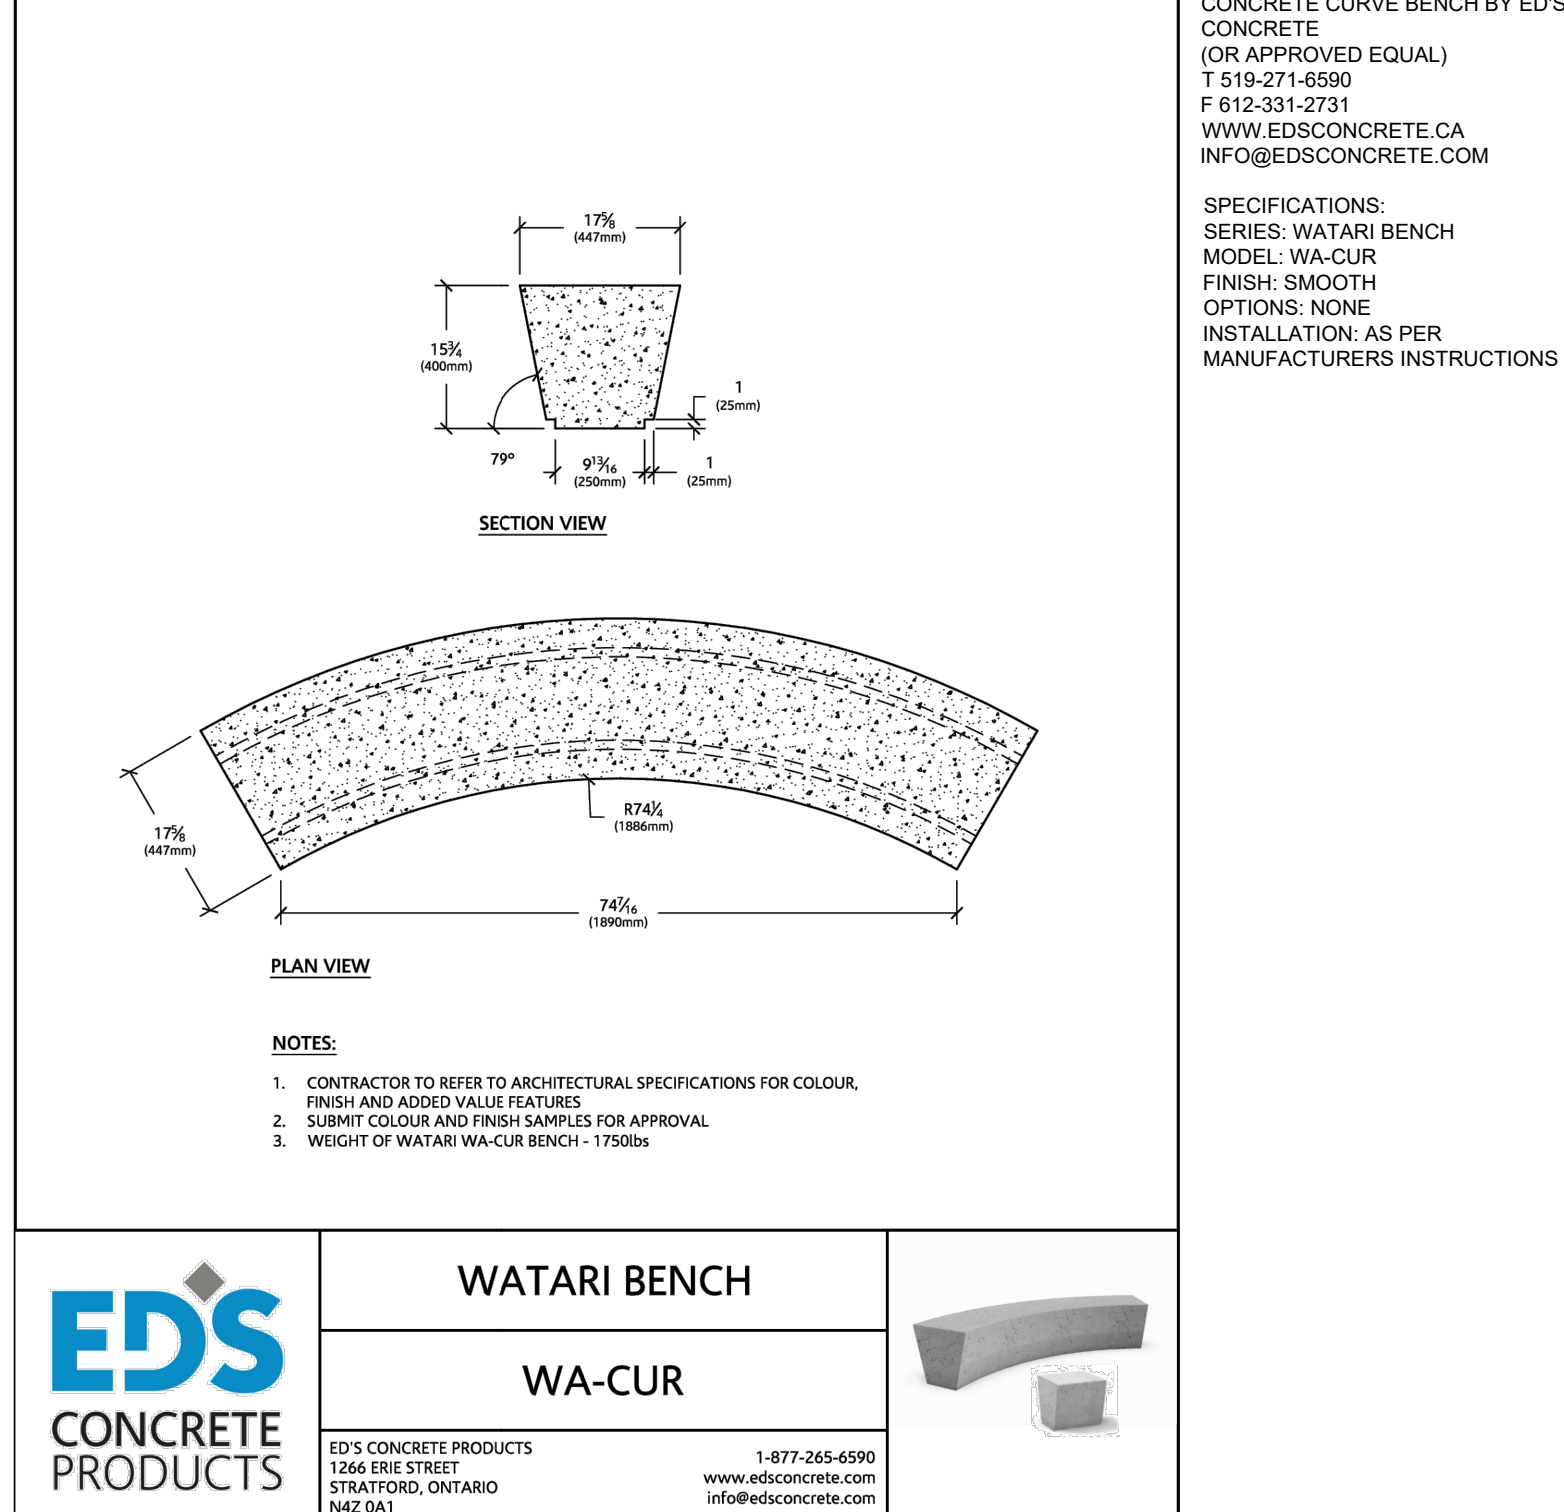

18 TYPICAL PRECAST CONCRETE CURVE SEAT WALL DETAIL
NTS



no.	date	description	by
1.	May 22 26	Issued for Approval	EH

Janefield Residence LP
City of Guelph

Details



PROJECT NO.: 2025-57	DRAWN BY: EH
SCALE: AS NOTED	DESIGNED BY: EH
SHEET:	APPROVED BY: AWH
L5	PLOT DATE: May 22, 2026