



BLOCK
REGISTERED PLAN 41
61M-191

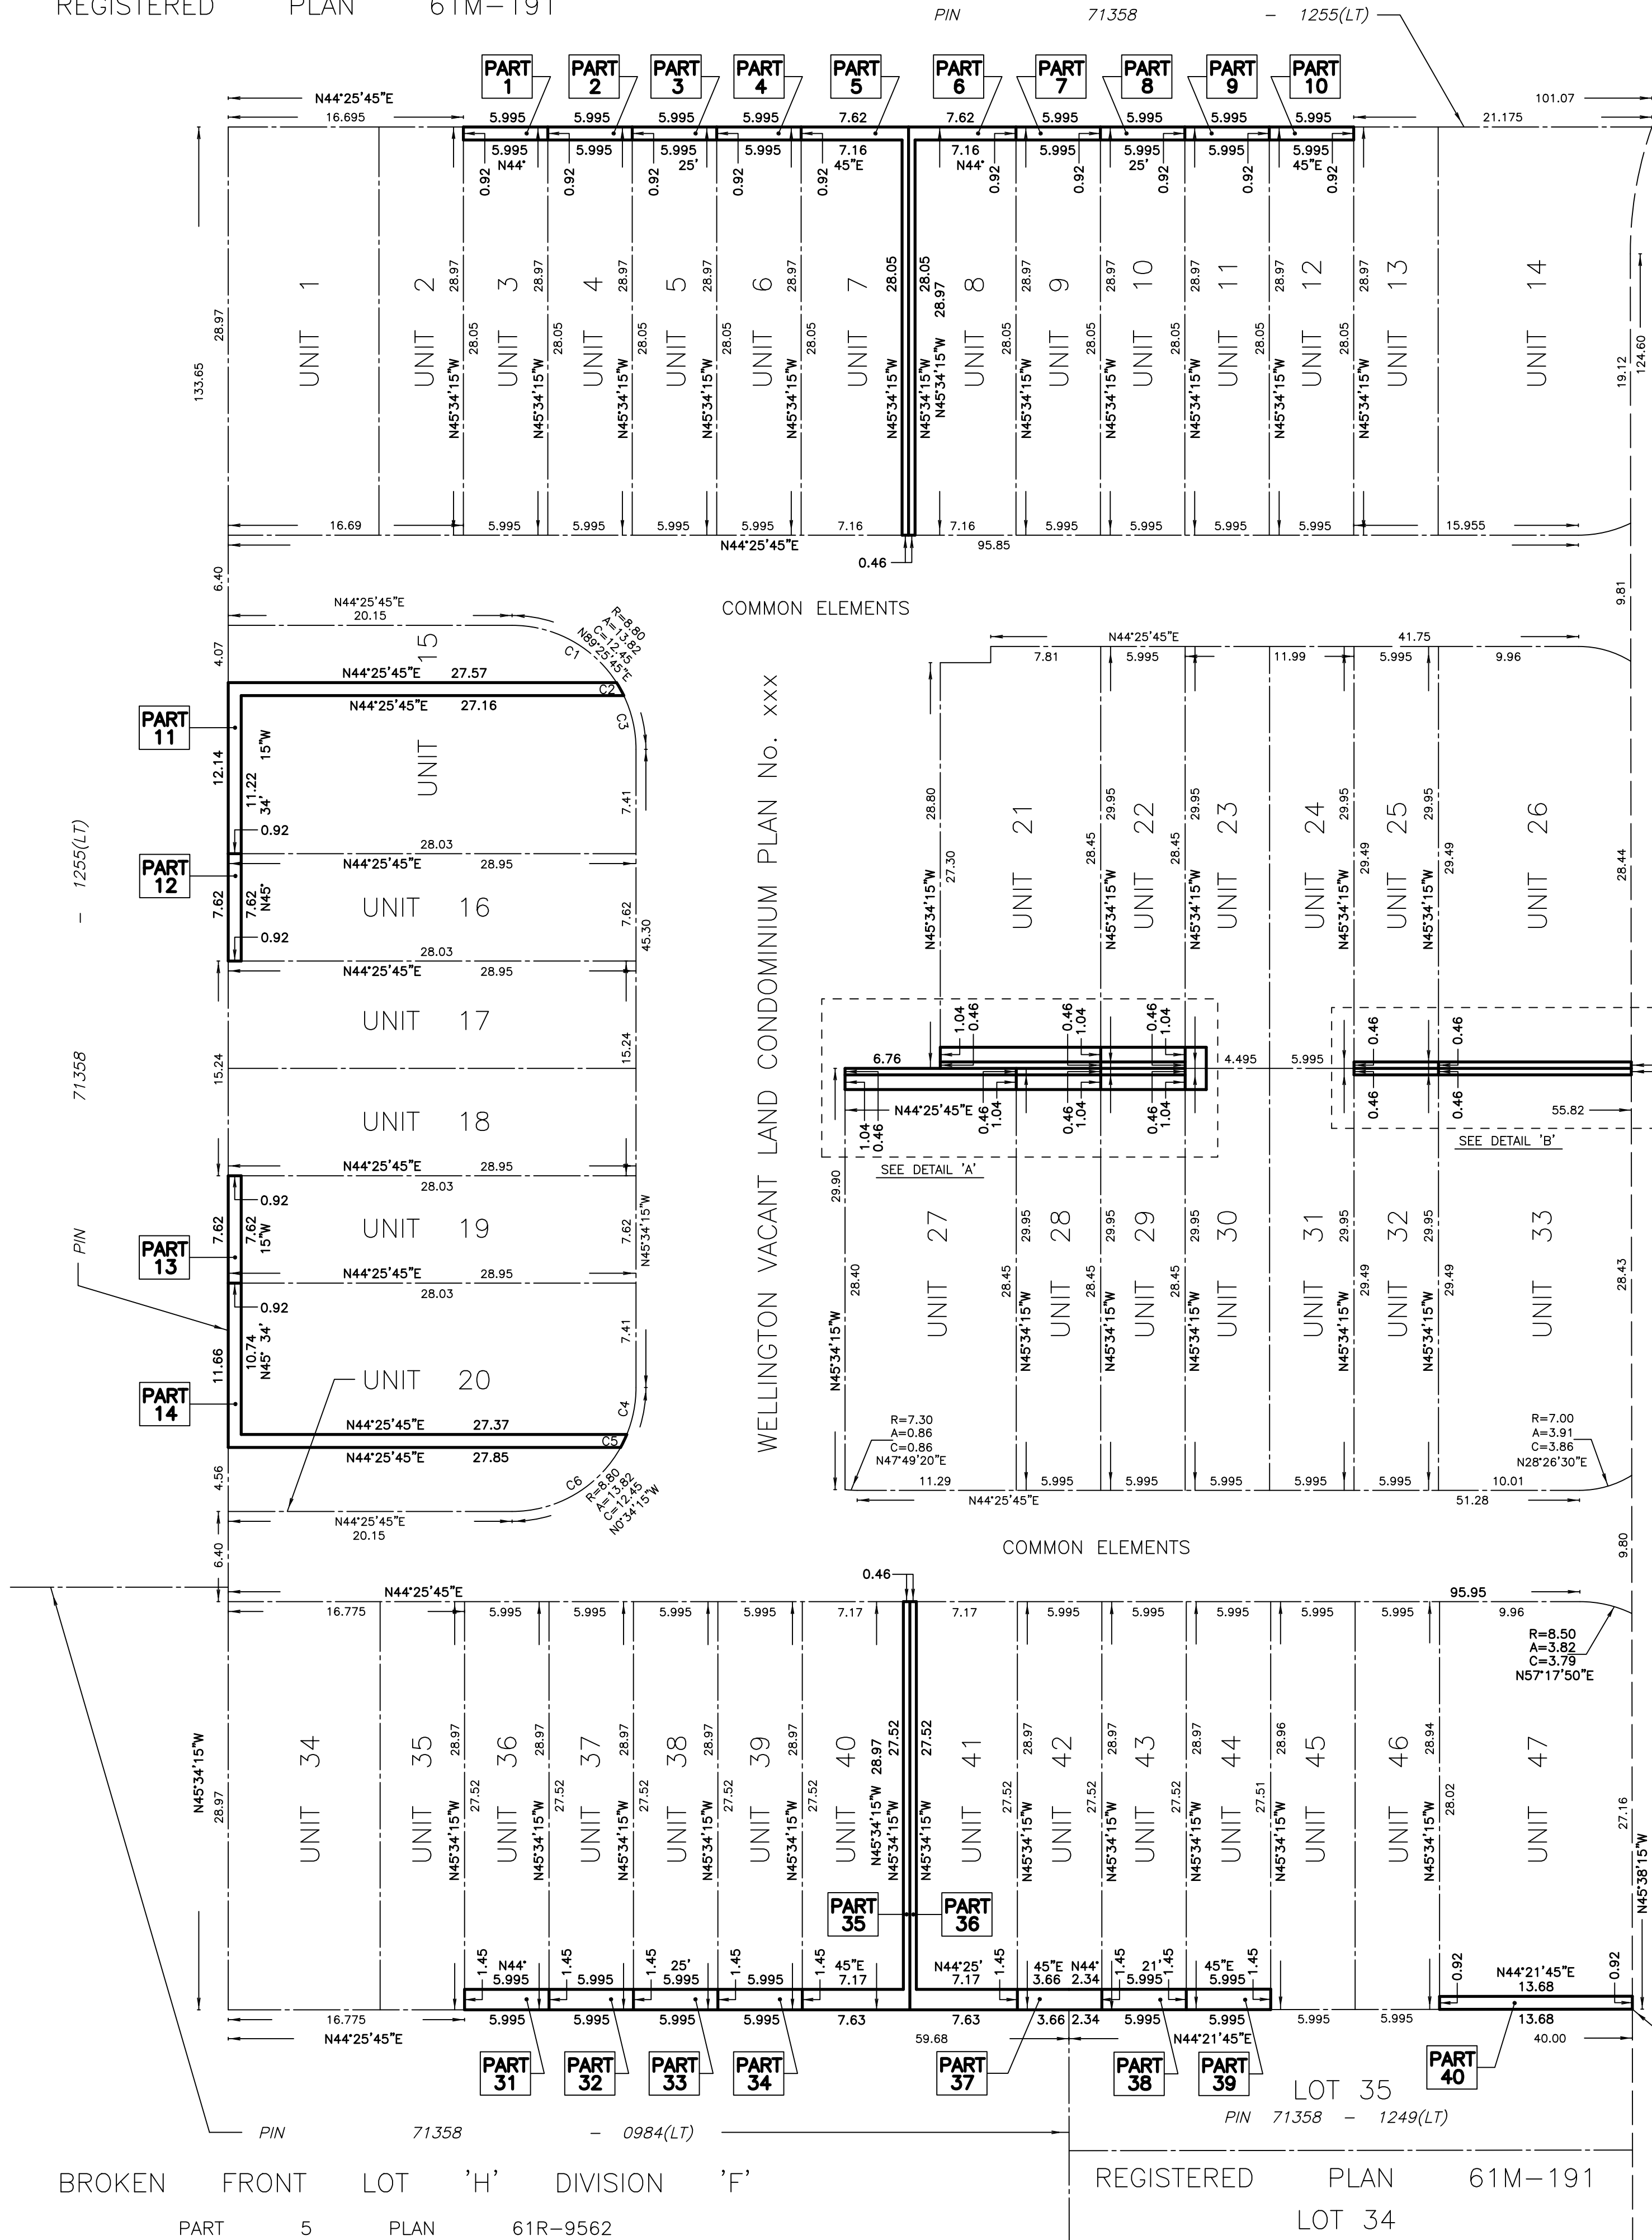

SCHEDULE											
PART	UNIT	PLAN	PIN	PART	UNIT	PLAN	PIN	PART	UNIT	PLAN	PIN
1	PART OF 3	WELLINGTON VACANT LAND CONDOMINIUM PLAN No. xxx	PART OF xxxxx-0000(LT)	15-16	PART OF 21	WELLINGTON VACANT LAND CONDOMINIUM PLAN No. xxx	PART OF xxxxx-0000(LT)	34	PART OF 39	WELLINGTON VACANT LAND CONDOMINIUM PLAN No. xxx	PART OF xxxxx-0000(LT)
2	PART OF 4		PART OF xxxxx-0000(LT)	17-18	PART OF 22		PART OF xxxxx-0000(LT)	35	PART OF 40		PART OF xxxxx-0000(LT)
3	PART OF 5		PART OF xxxxx-0000(LT)	19	PART OF 23		PART OF xxxxx-0000(LT)	36	PART OF 41		PART OF xxxxx-0000(LT)
4	PART OF 6		PART OF xxxxx-0000(LT)	20	PART OF 24		PART OF xxxxx-0000(LT)	37	PART OF 42		PART OF xxxxx-0000(LT)
5	PART OF 7		PART OF xxxxx-0000(LT)	21	PART OF 25		PART OF xxxxx-0000(LT)	38	PART OF 43		PART OF xxxxx-0000(LT)
6	PART OF 8		PART OF xxxxx-0000(LT)	22-23	PART OF 26		PART OF xxxxx-0000(LT)	39	PART OF 44		PART OF xxxxx-0000(LT)
7	PART OF 9		PART OF xxxxx-0000(LT)	24-25	PART OF 27		PART OF xxxxx-0000(LT)	40	PART OF 45		PART OF xxxxx-0000(LT)
8	PART OF 10		PART OF xxxxx-0000(LT)	26-27	PART OF 28		PART OF xxxxx-0000(LT)				
9	PART OF 11		PART OF xxxxx-0000(LT)	28	PART OF 29		PART OF xxxxx-0000(LT)				
10	PART OF 12		PART OF xxxxx-0000(LT)	29	PART OF 30		PART OF xxxxx-0000(LT)				
11	PART OF 13		PART OF xxxxx-0000(LT)	30	PART OF 31		PART OF xxxxx-0000(LT)				
12	PART OF 14		PART OF xxxxx-0000(LT)	31	PART OF 32		PART OF xxxxx-0000(LT)				
13	PART OF 15		PART OF xxxxx-0000(LT)	32	PART OF 33		PART OF xxxxx-0000(LT)				
14	PART OF 16		PART OF xxxxx-0000(LT)	33	PART OF 34		PART OF xxxxx-0000(LT)				

CURVE DATA TABLE				
CURVE	RADIUS	ARC	CHORD	BEARING
C1	8.80	8.83	8.46	N73°09'25"E
C2	8.80	1.05	1.05	N74°41'05"W
C3	8.80	3.94	3.91	N58°24'45"W
C4	8.80	3.42	3.40	N34°26'20"W
C5	8.80	1.02	1.02	N19°59'00"W
C6	8.80	9.38	8.94	N13°53'05"E

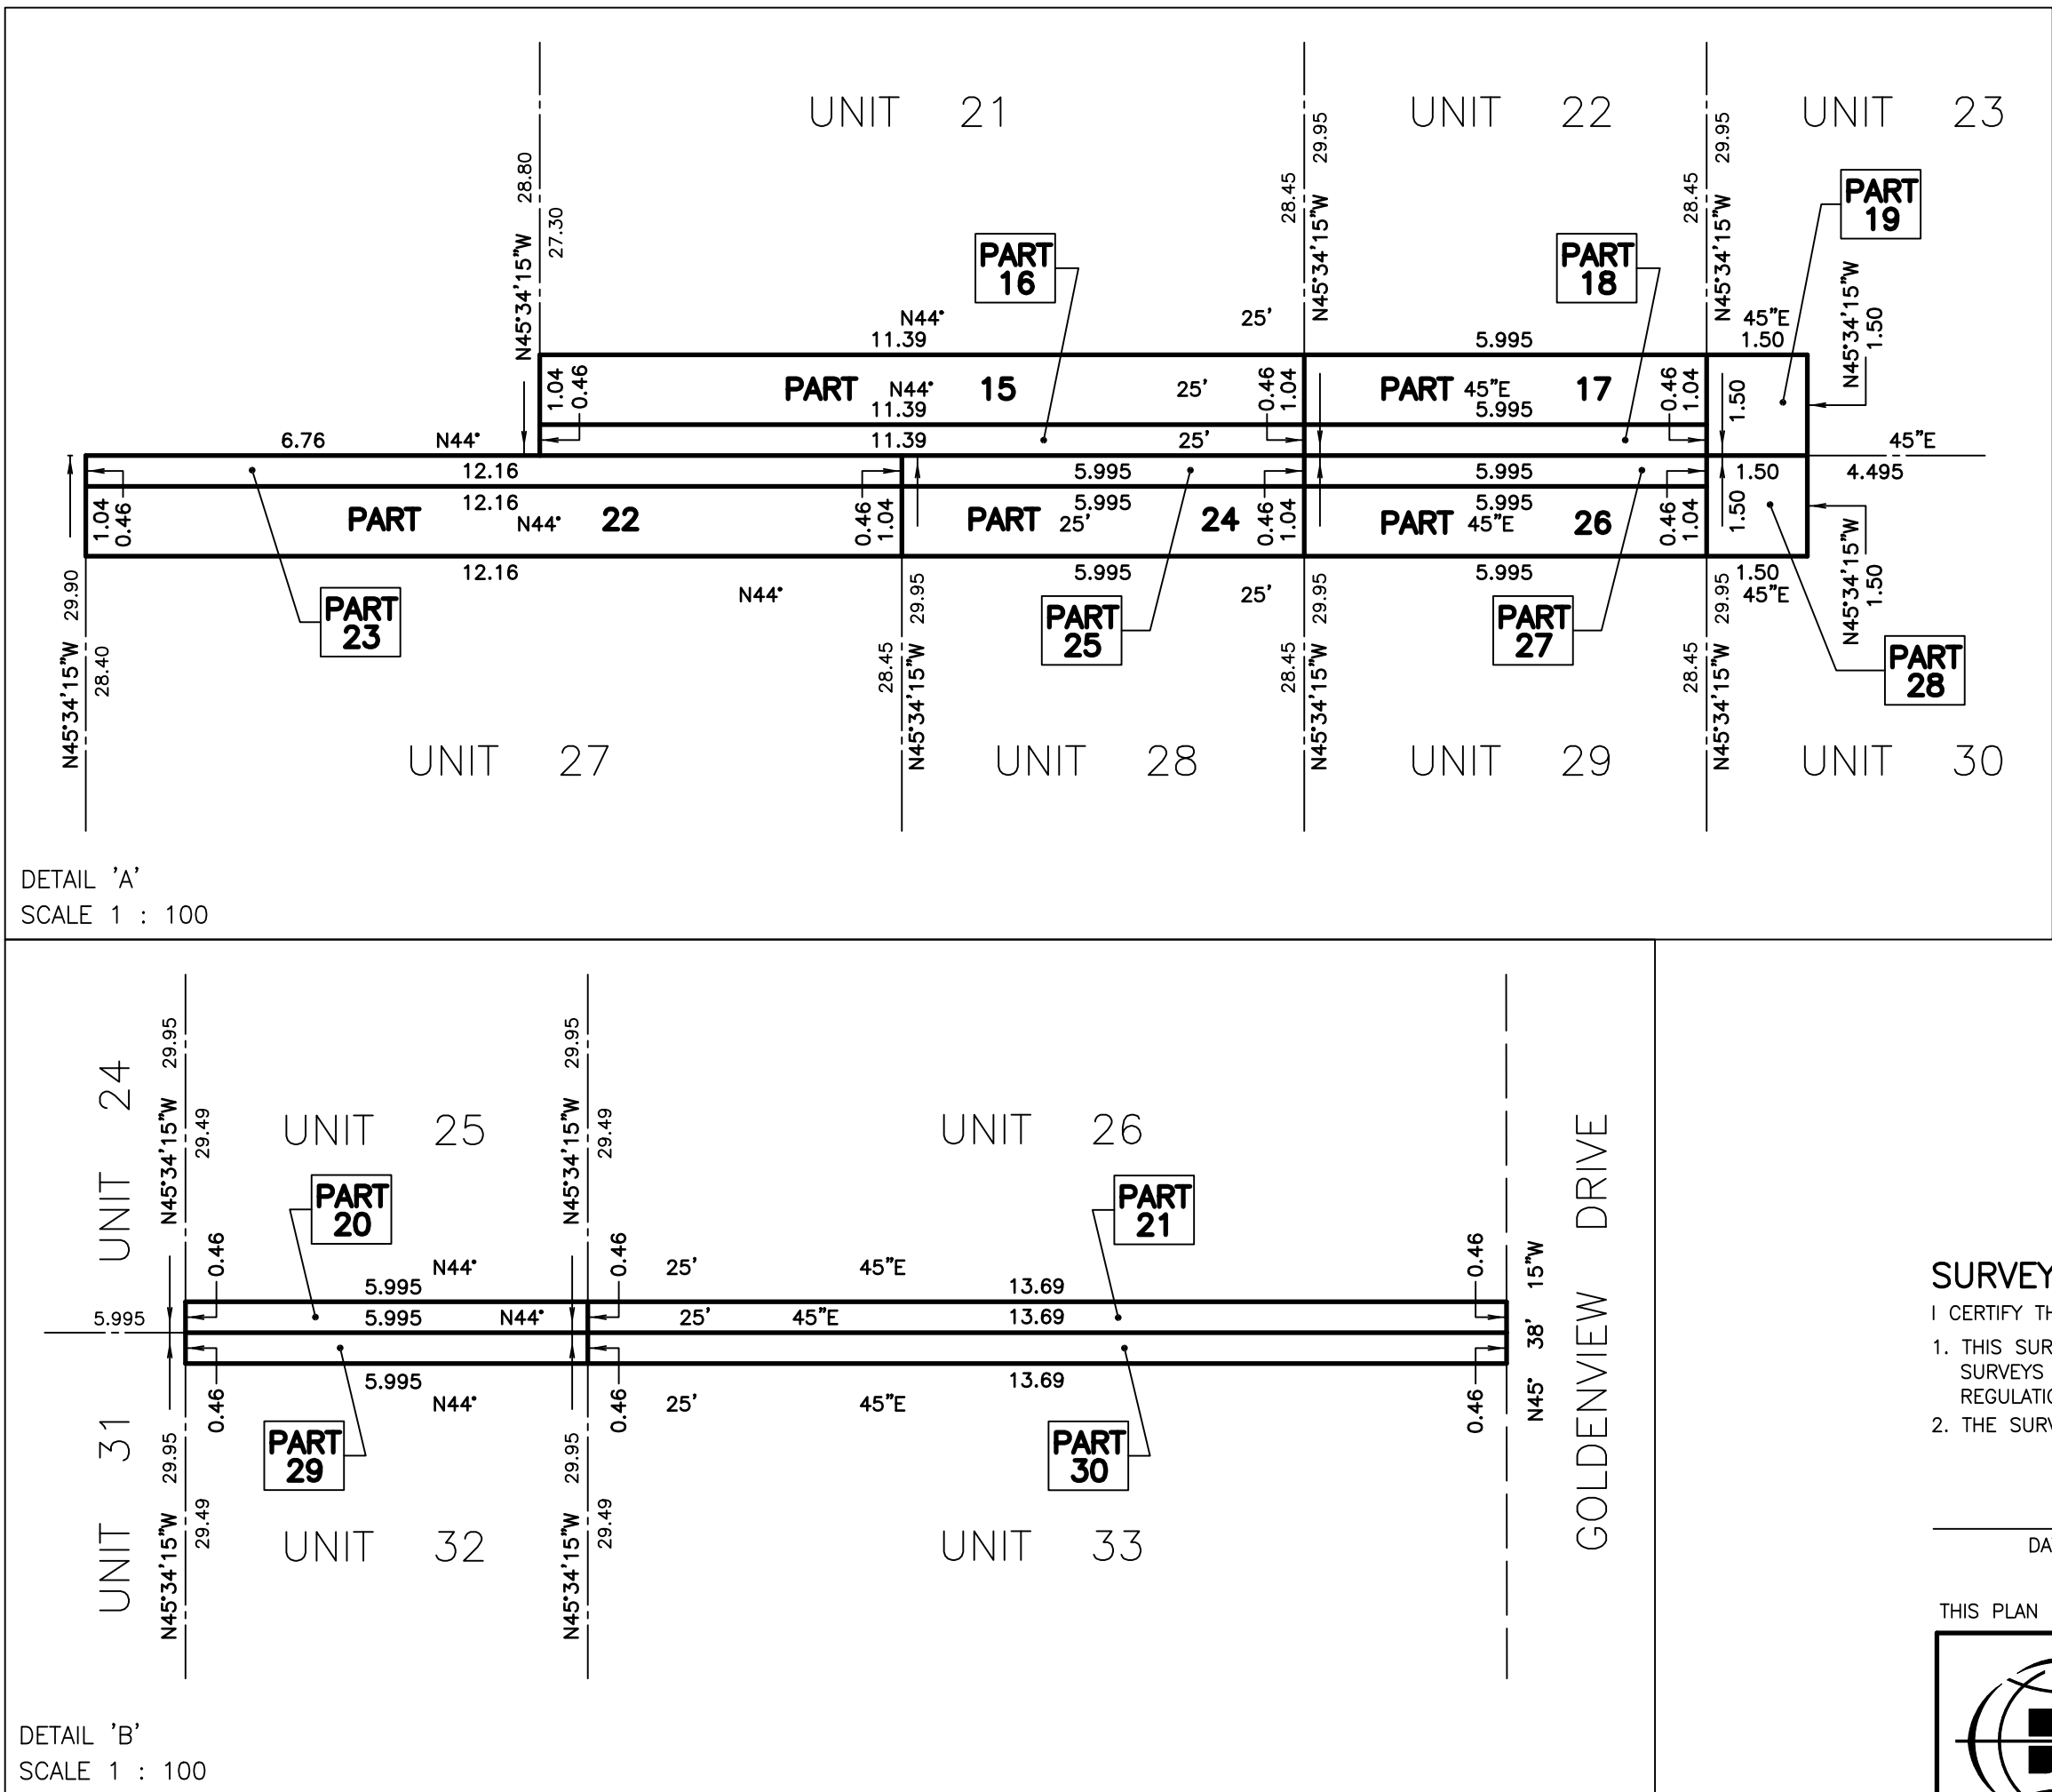

SURVEYOR'S CERTIFICATE

- I CERTIFY THAT:
- THIS SURVEY AND PLAN ARE CORRECT AND IN ACCORDANCE WITH THE SURVEY ACT, THE SURVEYORS ACT AND THE LAND TITLES ACT AND THE REGULATIONS MADE UNDER THEM.
 - THE SURVEY WAS COMPLETED ON THE

DATE KERRY F. HILLIS
ONTARIO LAND SURVEYOR

THIS PLAN OF SURVEY RELATES TO AOLS PLAN SUBMISSION FORM NUMBER V-x



DRAWN BY: DM CHECKED BY: KFH REFERENCE NO.: 25-14-260-00

DATED: JUNE 16, 2025 PLOT DATE: 6/16/2025 7:29 AM