


## **LEGEND:**

PROPOSED SIGN, TYPE OF SIGN PROPOSED BARRIER FREE ROUTE PROPOSED FIRE ROUTE (6.0m WIDE, 12.0m & RADIUS) PROPOSED SNOW STORAGE PROPOSED RAMP (SEE DETAIL ON SP2) EXISTING FIRE HYDRANT PROPOSED FIRE HYDRANT PROPOSED FIRE DEPARTMENT CONNECTION PRINCIPAL BARRIER FREE ENTRANCE & FIRE FIGHTER ACCESS ENTRANCE BUILDING ENTRANCE OVERHEAD DOOR PROPOSED LIGHT-DUTY ASPHALT PROPOSED HEAVY-DUTY ASPHALT PROPOSED CONCRETE PROPOSED RETAINING WALL (DESIGNED BY OTHERS) EXISTING BUILDING PROPOSED BUILDING - LIMITS OF SUBJECT PROPERTY DECIDUOUS/CONIFEROUS TREE BOREHOLE LOCATIONS, SEE GEOTECHNICAL INVESTIGATION

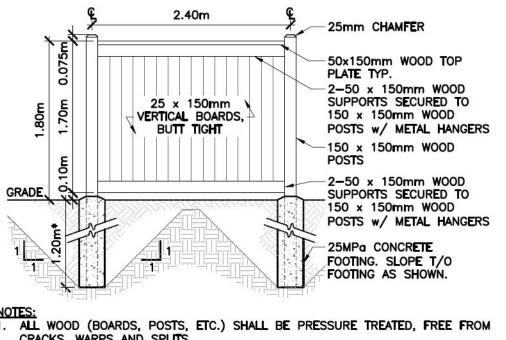

1. ALL WOOD (BOARDS, POSTS, ETC.) SHALL BE PRESSURE TREATED, FREE FROM CRACKS, WARPS AND SPLITS.
2. ALL FASTENERS (INCLUDING HANGERS) TO BE HOT DIPPED GALVANIZED. 3. FROST DEPTH PER GEOTECHNICAL REPORT OR ELSE BY OPSD 3090.101 OR

## TYP. BOARD FENCE DETAIL

PRELIMINARY **NOT FOR** CONSTRUCTION

LIST OF DRAWINGS				
SHEET SP1	SITE PLAN & ZONING CHART			
SHEET SP2	LEGEND & DETAILS			

SBM-23-1518

SP2

PLAN FILE No.

AS CONSTRUCTED SERVICE	CES COMPLETION			No.	REVISIONS	D/M/Y	BY	CONS
		DESIGN	LA	1	FOR SUBMISSION - OPA/ZBA	1/02/24	BLG	d
		DRAWN	JF/BG					
		CHECKED	ТМВ					
		APPROVE	D HA					
		DATE	08/02/2024					
							,	
		CAD	23-1518					



Email: sbm@sbmltd.ca

PAVEMENT MARKING' AND



SEALED FOR GENERAL CONFORMANCE WITH THE OBC AND MUNICIPAL SITE PLAN CONTROLS AND ZONING BY-LAWS

HABITAT FOR HUMANITY SUITE 100B - 104 DAWSON ROAD GUELPH, ON

E: BRETT@HABITATGW.CA

N1H 1A6 P: 226-770-4341

П	LEGEND & DETAILS
N/A	HABITAT FOR HUMANITY
	303 - 317 SPEEDVALE AVE EAST

GUELPH, ON.