


1 BASEMENT LEVEL
SCALE: 1 : 100

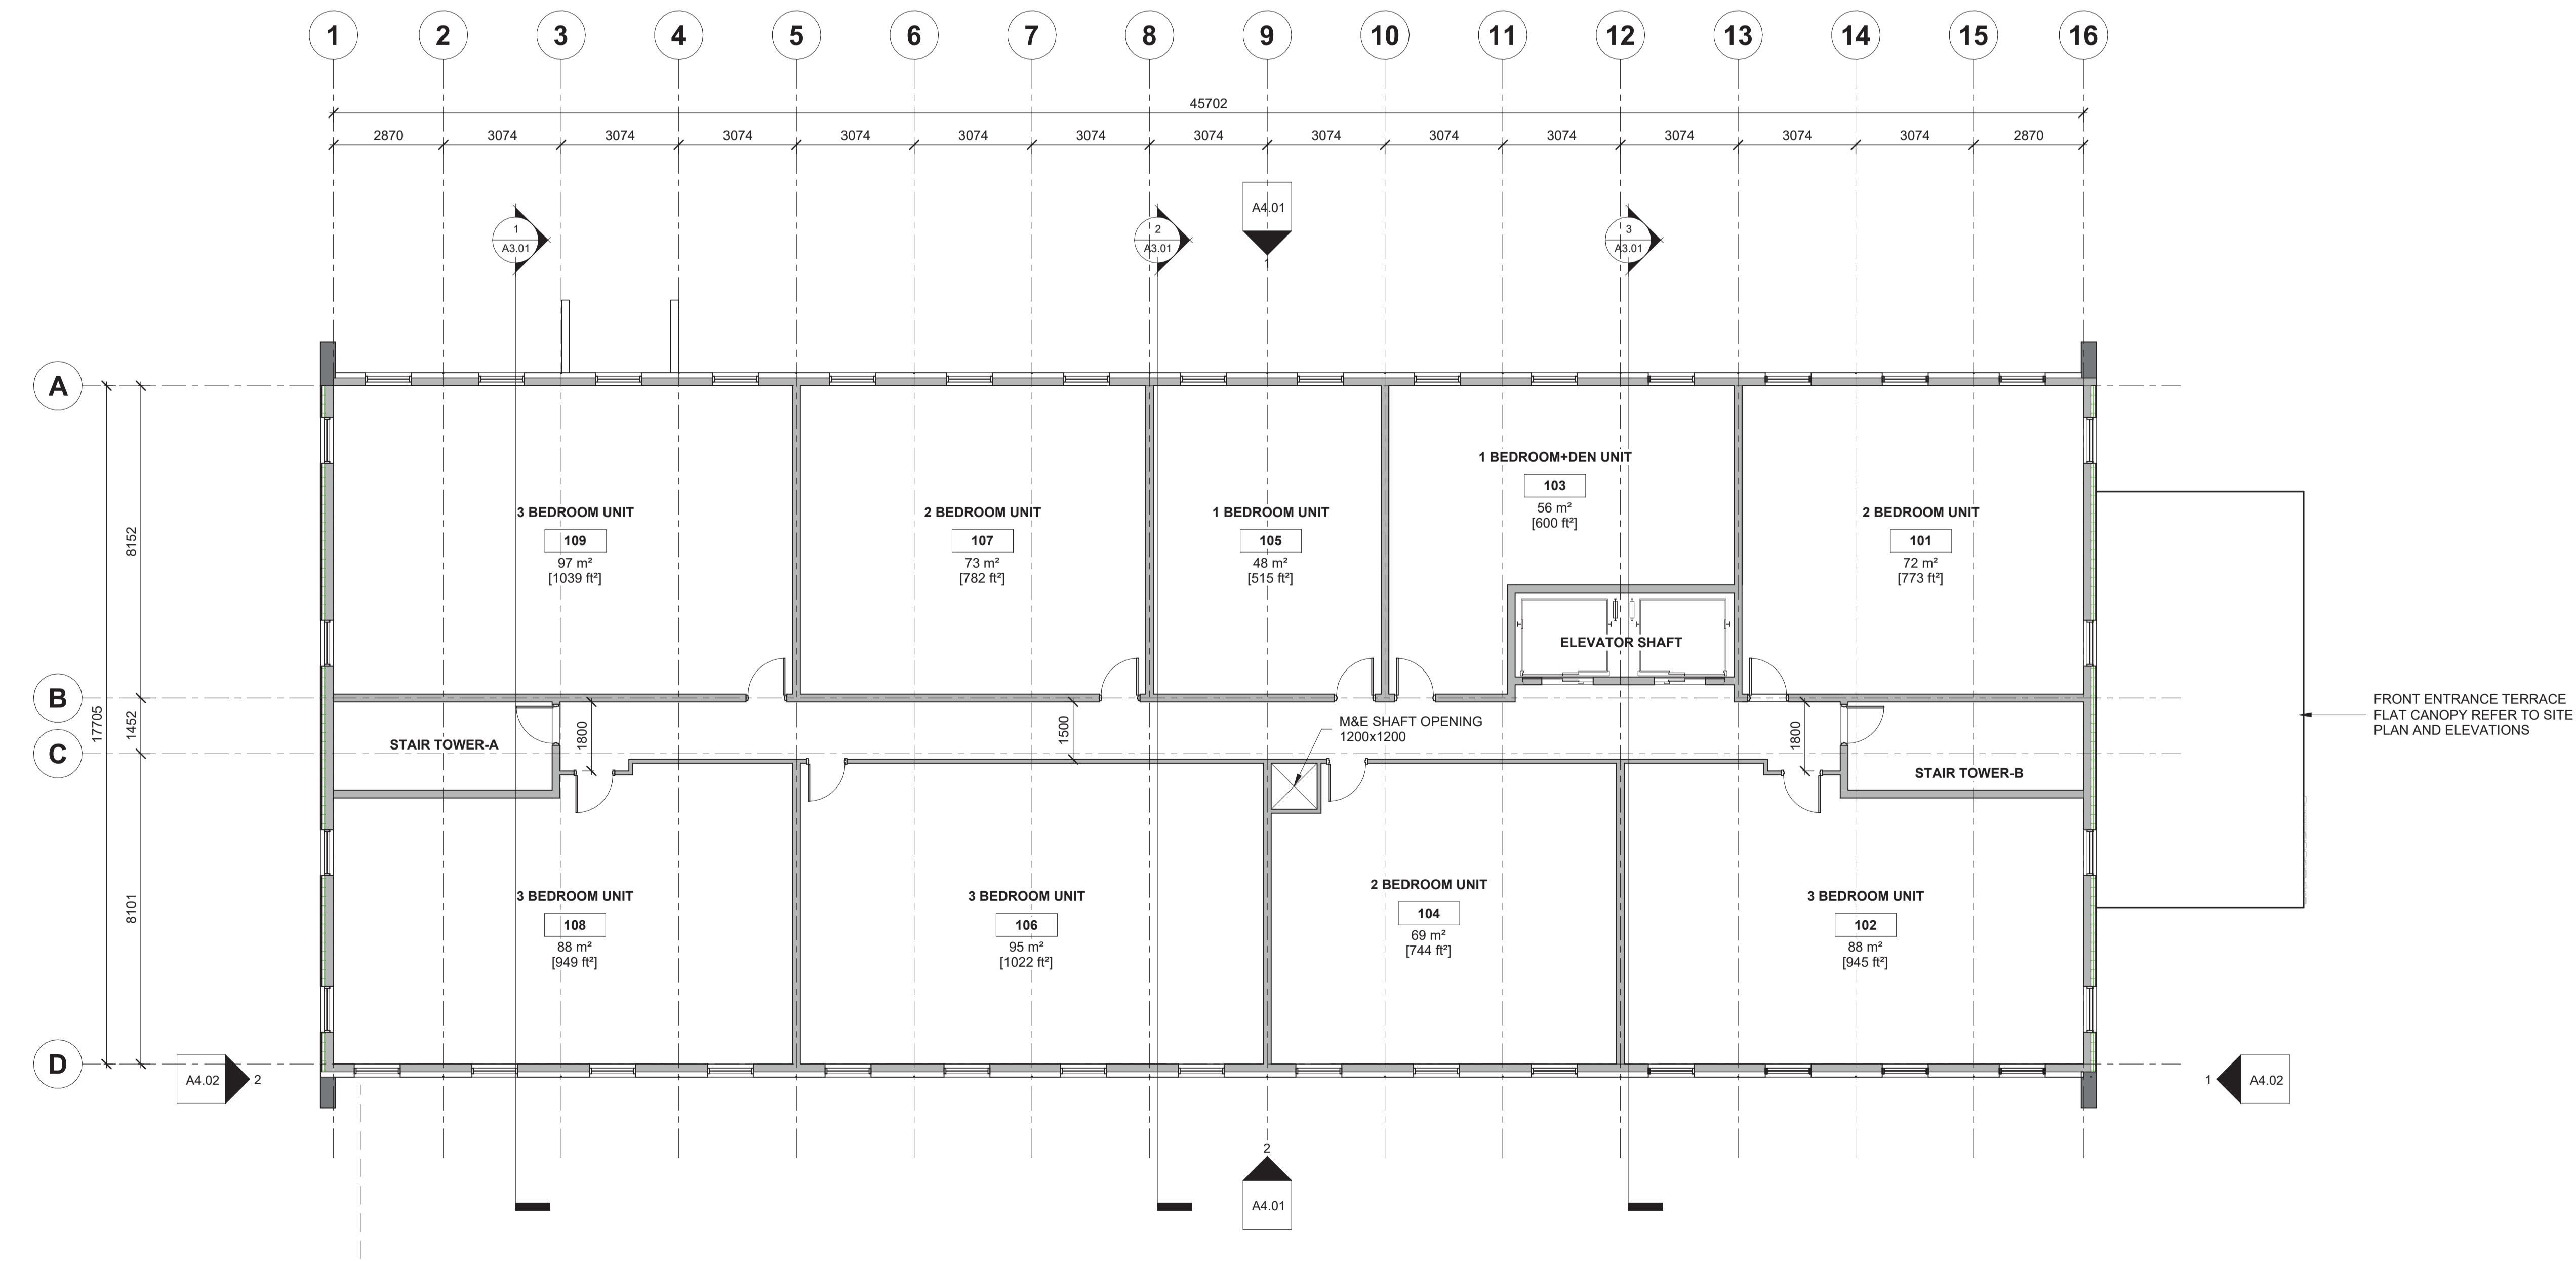

2 LEVEL 1.0
SCALE: 1 : 100

#	23-12-19	ISSUED FOR SPA PRE-CONSULTATION	CVL
A	23-08-25	ISSUED FOR SPA PRE-CONSULTATION	CVL
#		DATE	DESCRIPTION

PROJECT
SPEEDVALE AFFORDABLE HOUSING
MANHATTAN COURT & SPEEDVALE AVE E
GUELPH, ON
POSTAL CODE (TBD)

DRAWING
BASEMENT MAIN LEVEL & LEVEL 1.0

PROJECT NO.:	23136
PROJECT DATE:	2023-07-20
DRAWN BY:	CVL
CHECKED BY:	CA
SCALE:	1 : 100

DRAWING NO. **A2.01**