


2025-09-11 14:00:00 C:\Users\jgibson\OneDrive\Documents\2025\24-016\24-016\_P1.dwg

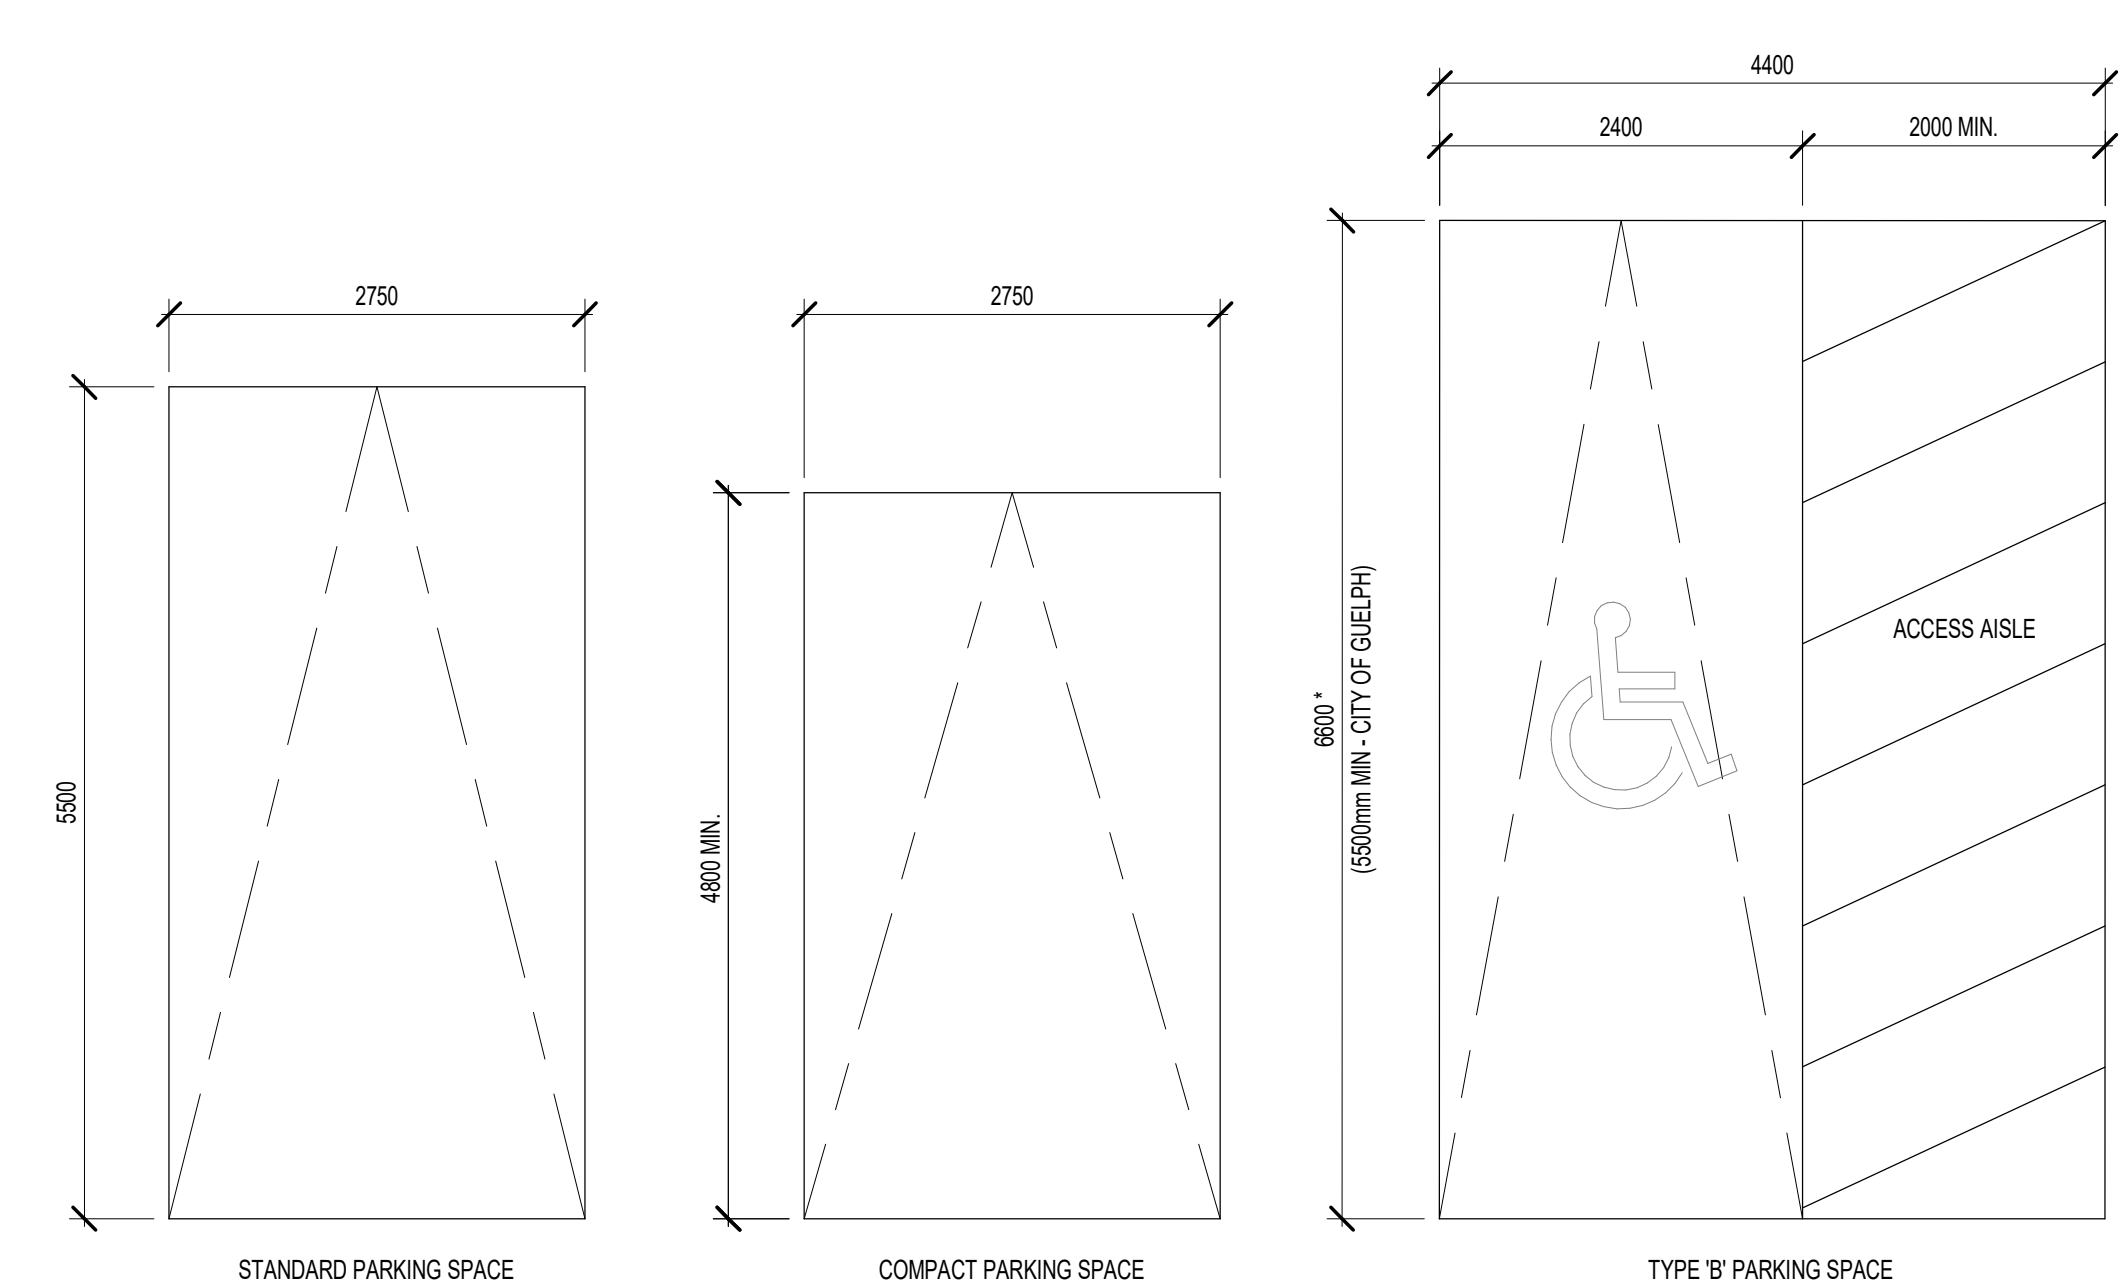

2 PARKING SPACE SCHEDULE  
A200 1:50

\*THE DEDICATED TYPE 'B' ACCESSIBLE SPACES ARE DEEPER THAN WHAT'S REQUIRED BY THE CITY OF GUELPH TO MEET THE ACCESSIBILITY REQUIREMENTS FOR A CMHC AFFORDABLE HOUSING PROGRAM.



1 OVERALL AREA PLAN - LEVEL P1  
A200 1:200

NO.	DATE	DESCRIPTION
1	2025-09-11	ISSUED FOR ZBLA

**ISSUE RECORD**

THE CONTRACTOR SHALL VERIFY AND BE RESPONSIBLE FOR ALL DIMENSIONS AND CONDITIONS ON THE JOB SITE AND SHALL INFORM THE ARCHITECT IMMEDIATELY OF ANY DISCREPANCY OR VARIATION FROM THE DRAWINGS. DO NOT SCALE THE DRAWINGS.


DRAWINGS ARE NOT TO BE USED FOR CONSTRUCTION UNTIL SIGNED BY THE ARCHITECT.

ALL DRAWINGS, SPECIFICATIONS AND RELATED DOCUMENTS ARE THE COPYRIGHT PROPERTY OF THE ARCHITECT AND MUST BE RETURNED UPON REQUEST. REPRODUCTION OF DRAWINGS, SPECIFICATIONS AND RELATED DOCUMENTS IN PART OR IN WHOLE IS FORBIDDEN WITHOUT WRITTEN PERMISSION.

**windmill**  
Toronto, Ontario M5G 1C5  
T 416 929 5254

**dtah**  
425 Adelaide St W  
Suite 600  
Toronto, Ontario M5V 3C1  
T 416 568 7908  
F 416 568 0887  
www.dtah.com

DTAH Architects Limited

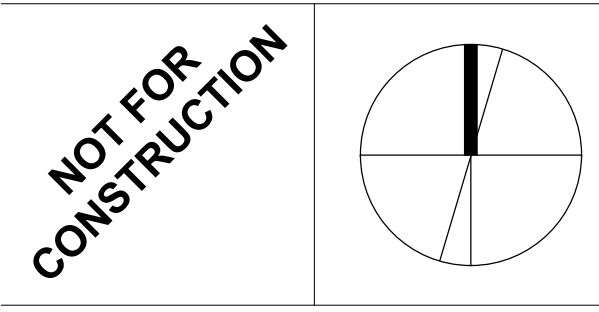

**BAKER DISTRICT REDEVELOPMENT**

55 BAKER STREET

PART BURYING GROUND, PLAN B, PART LANE THROUGH BURYING GROUND, PLAN B, CLOSED BY MS80255, AS IN MS78644, MS20082, CS58221, S/I INTEREST IF ANY, IN CS58221; PART BURYING GROUND, PLAN B AS IN CS51892; CITY OF GUELPH

160 WYNDHAM STREET NORTH & 152 WYNDHAM STREET NORTH

PART LOTS 73 AND 74, PART OF BURYING GROUND AND PART OF LANE AT THE REAR OF LOTS 73 AND 74 (AKA PARKLANE), CLOSED BY CS31228; REGISTERED PLAN B, DESIGNATED AS PARTS 1, 2, 3 AND 4, REFERENCE PLAN 61R-2015, SUBJECT TO EASEMENT OVER PART 2, 61R-2015 AS IN INSTRUMENT ROSS57919 AND SUBJECT TO EASEMENT OVER PART 3, 61R-2015 AS IN INSTRUMENT ROSS73006; CITY OF GUELPH

DRAWING TITLE:  
**OVERALL PLANS - P1 LEVEL**

PRINT DATE: 2025-09-11  
SCALE: As indicated  
PROJECT NO: 24-016  
DRAWN BY: SG/XG  
CHECKED BY: MT

**A200**