
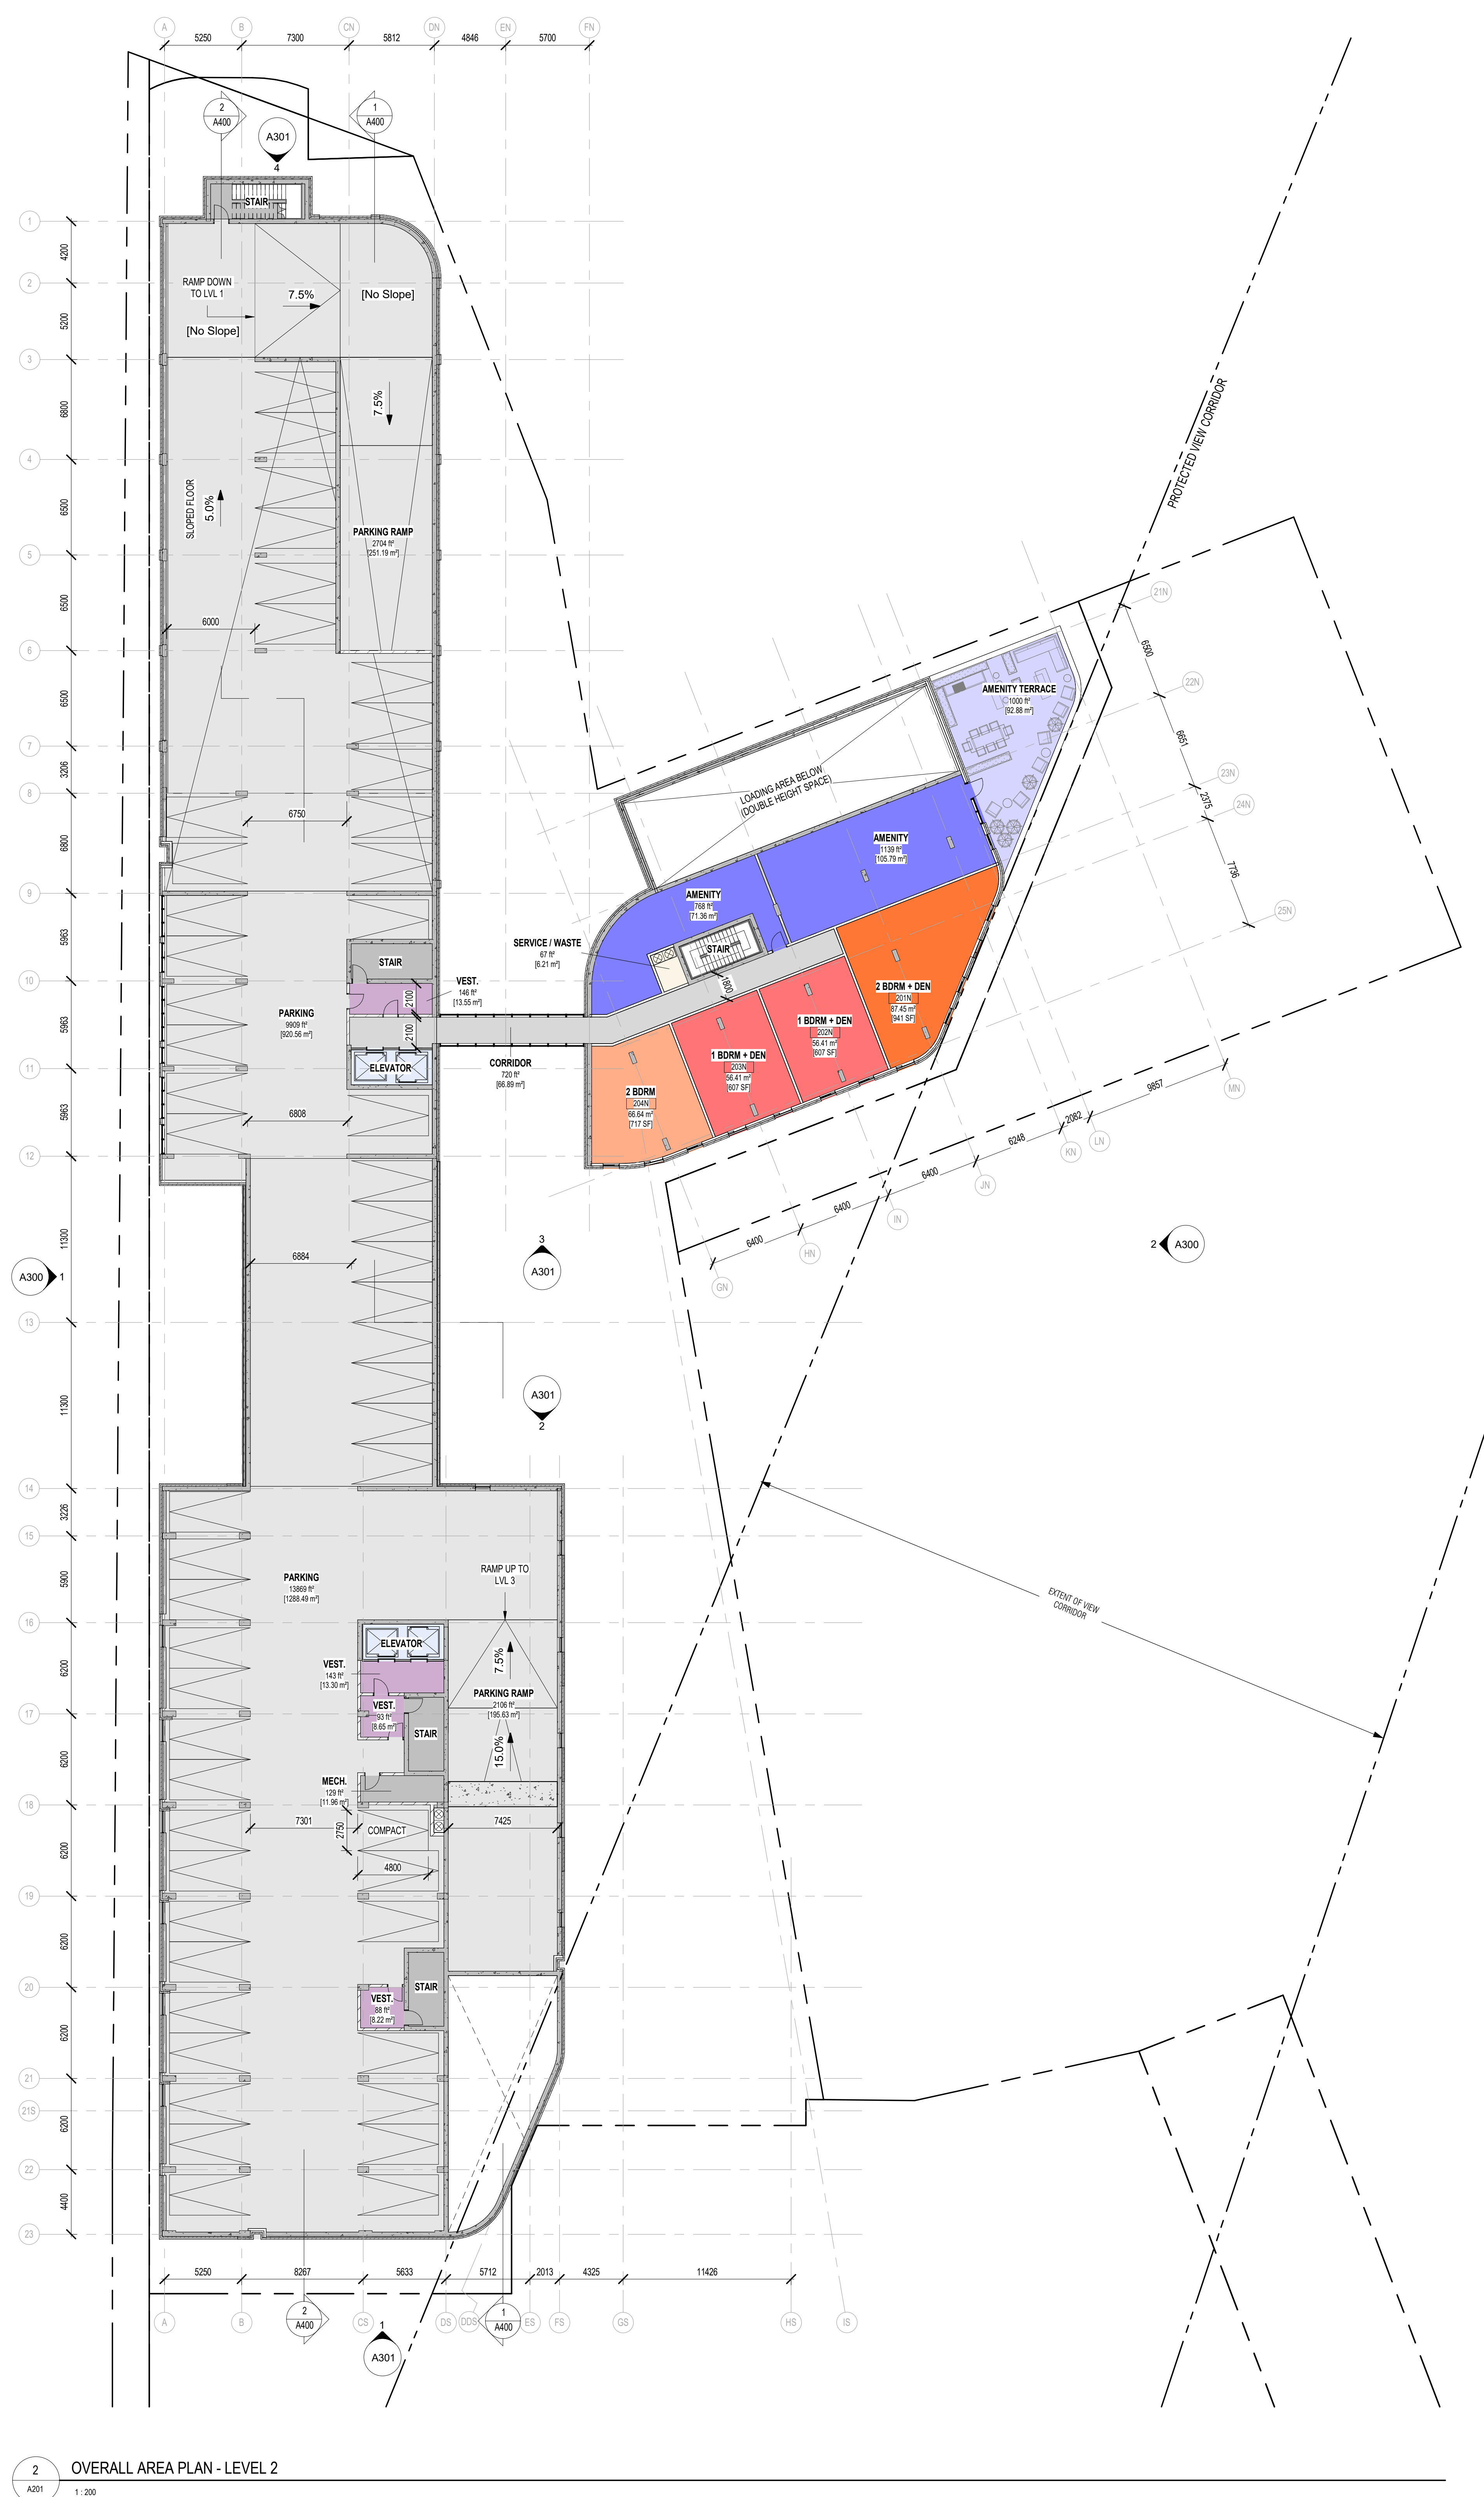


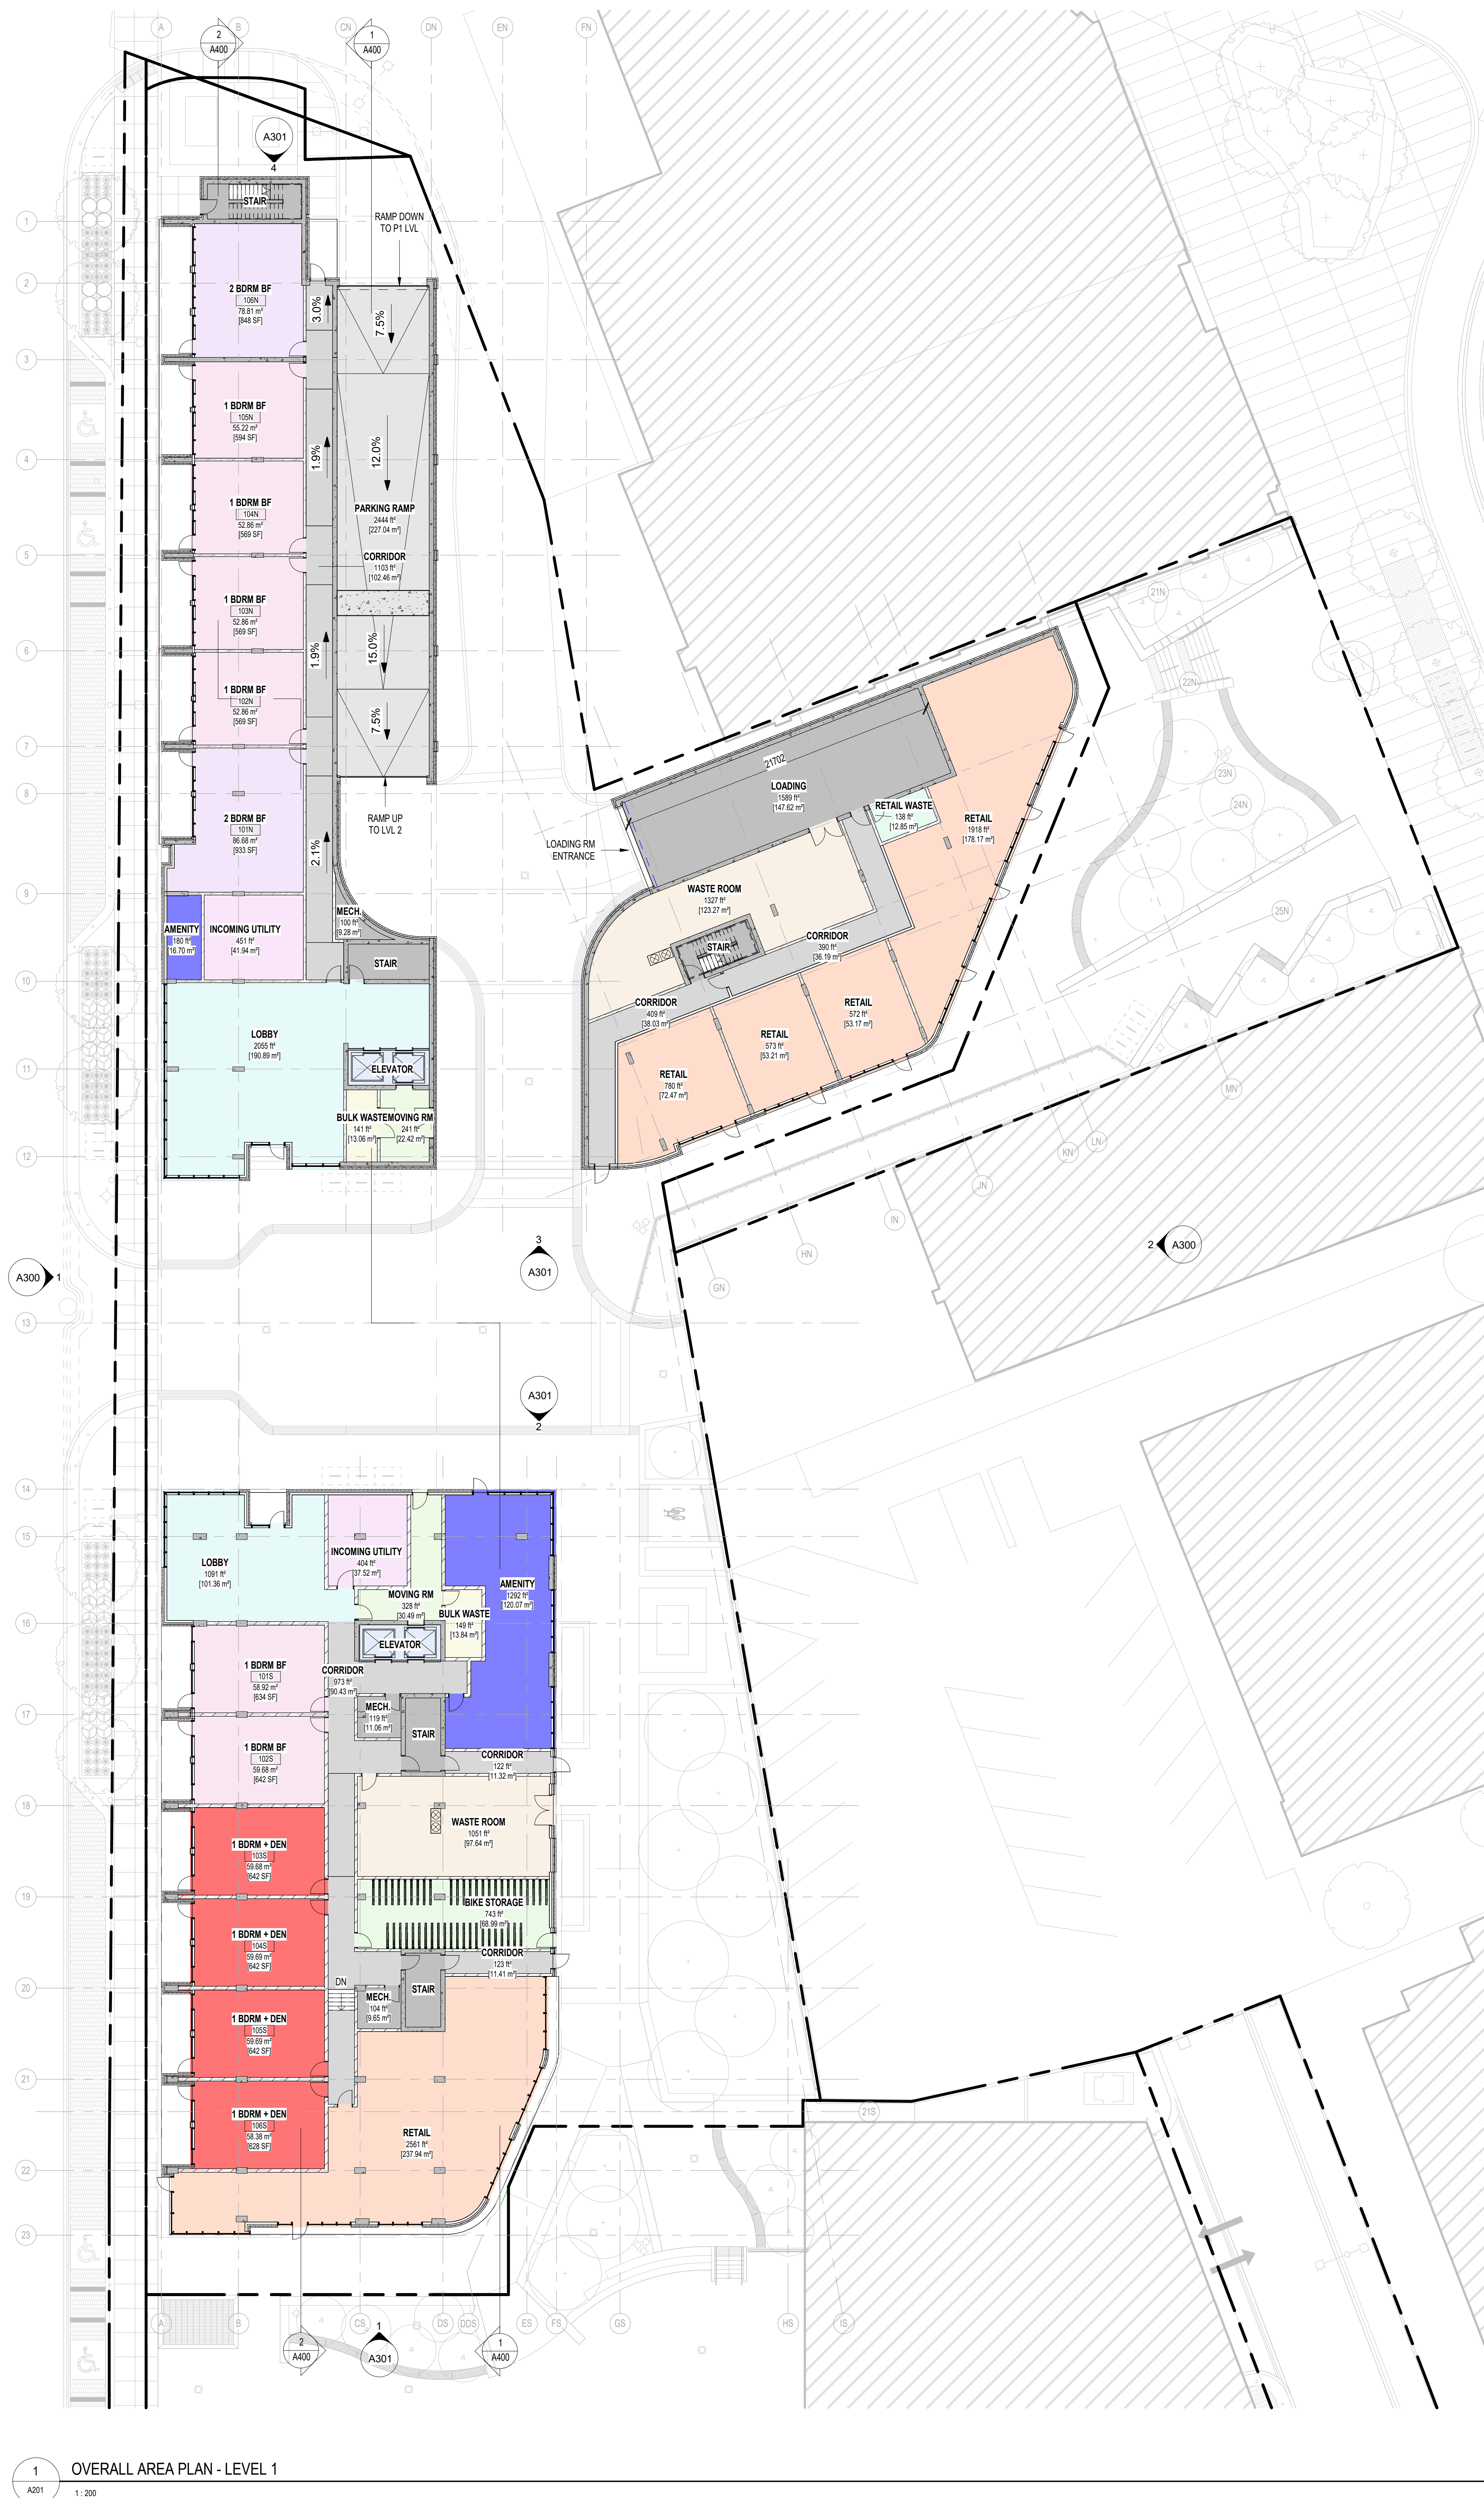

NO.	DATE	DESCRIPTION
1	2025-08-11	ISSUED FOR T&A

ISSUE RECORD

THE CONTRACTOR SHALL VERIFY AND BE RESPONSIBLE FOR ALL DIMENSIONS AND CONDITIONS ON THE JOB SITE AND SHALL INFORM THE ARCHITECTS IMMEDIATELY OF ANY DISCREPANCY OR VARIATION FROM THE DRAWINGS. DO NOT SCALE THE DRAWINGS.

DRAWINGS ARE NOT TO BE USED FOR CONSTRUCTION UNTIL SIGNED BY THE ARCHITECT.

ALL DRAWINGS, SPECIFICATIONS AND RELATED DOCUMENTS ARE THE COPYRIGHT PROPERTY OF THE ARCHITECT AND MUST BE RETURNED UPON REQUEST. REPRODUCTION OF DRAWINGS, SPECIFICATIONS AND RELATED DOCUMENTS IN PART OR IN WHOLE IS FORBIDDEN WITHOUT WRITTEN PERMISSION.

windmill

30 Sudbury St
Toronto, Ontario M6J 1G5
T 416 929 5254

dtah

425 Adelaide St W
Suite 600
Toronto, Ontario M5V 3C1
T 416 968 7908
F 416 968 0887
www.dtah.com

DTAH Architects Limited

NOT FOR
CONSTRUCTION

BAKER DISTRICT
REDEVELOPMENT

55 BAKER STREET

PART BURYING GROUND, PLAN 8; PART LANE THROUGH BURYING GROUND, PLAN 8; CLOSED BY MS80255, AS IN M578644, MS20082, CS58221; S/T INTEREST IF ANY, IN CS58221; PART BURYING GROUND, PLAN 8 AS IN CS51882; CITY OF GUELPH

160 WYNDHAM STREET NORTH & 152 WYNDHAM STREET NORTH

PART LOTS 73 AND 74, PART OF BURYING GROUND AND PART OF LANE AT THE REAR OF LOTS 73 AND 74 (AKA PARKLANE), CLOSED BY CS51228, REGISTERED PLAN 8, DESIGNATED AS PARTS 1, 2, 3 AND 4, REFERENCE PLAN 61R-21815, SUBJECT TO EASEMENT OVER PART 2, 61R-21815 AS IN INSTRUMENT RO5557919 AND SUBJECT TO EASEMENT OVER PART 3, 61R-21815 AS IN INSTRUMENT RO5575090, CITY OF GUELPH

DRAWING TITLE:
OVERALL PLANS - LEVEL 1
AND LEVEL 2

PRINT DATE: 2025-09-11

SCALE: 1:200

PROJECT NO. 24-016

DRAWN BY: SGXG

CHECKED BY: MT

A201