


2021-03-10 6:35:02 PM

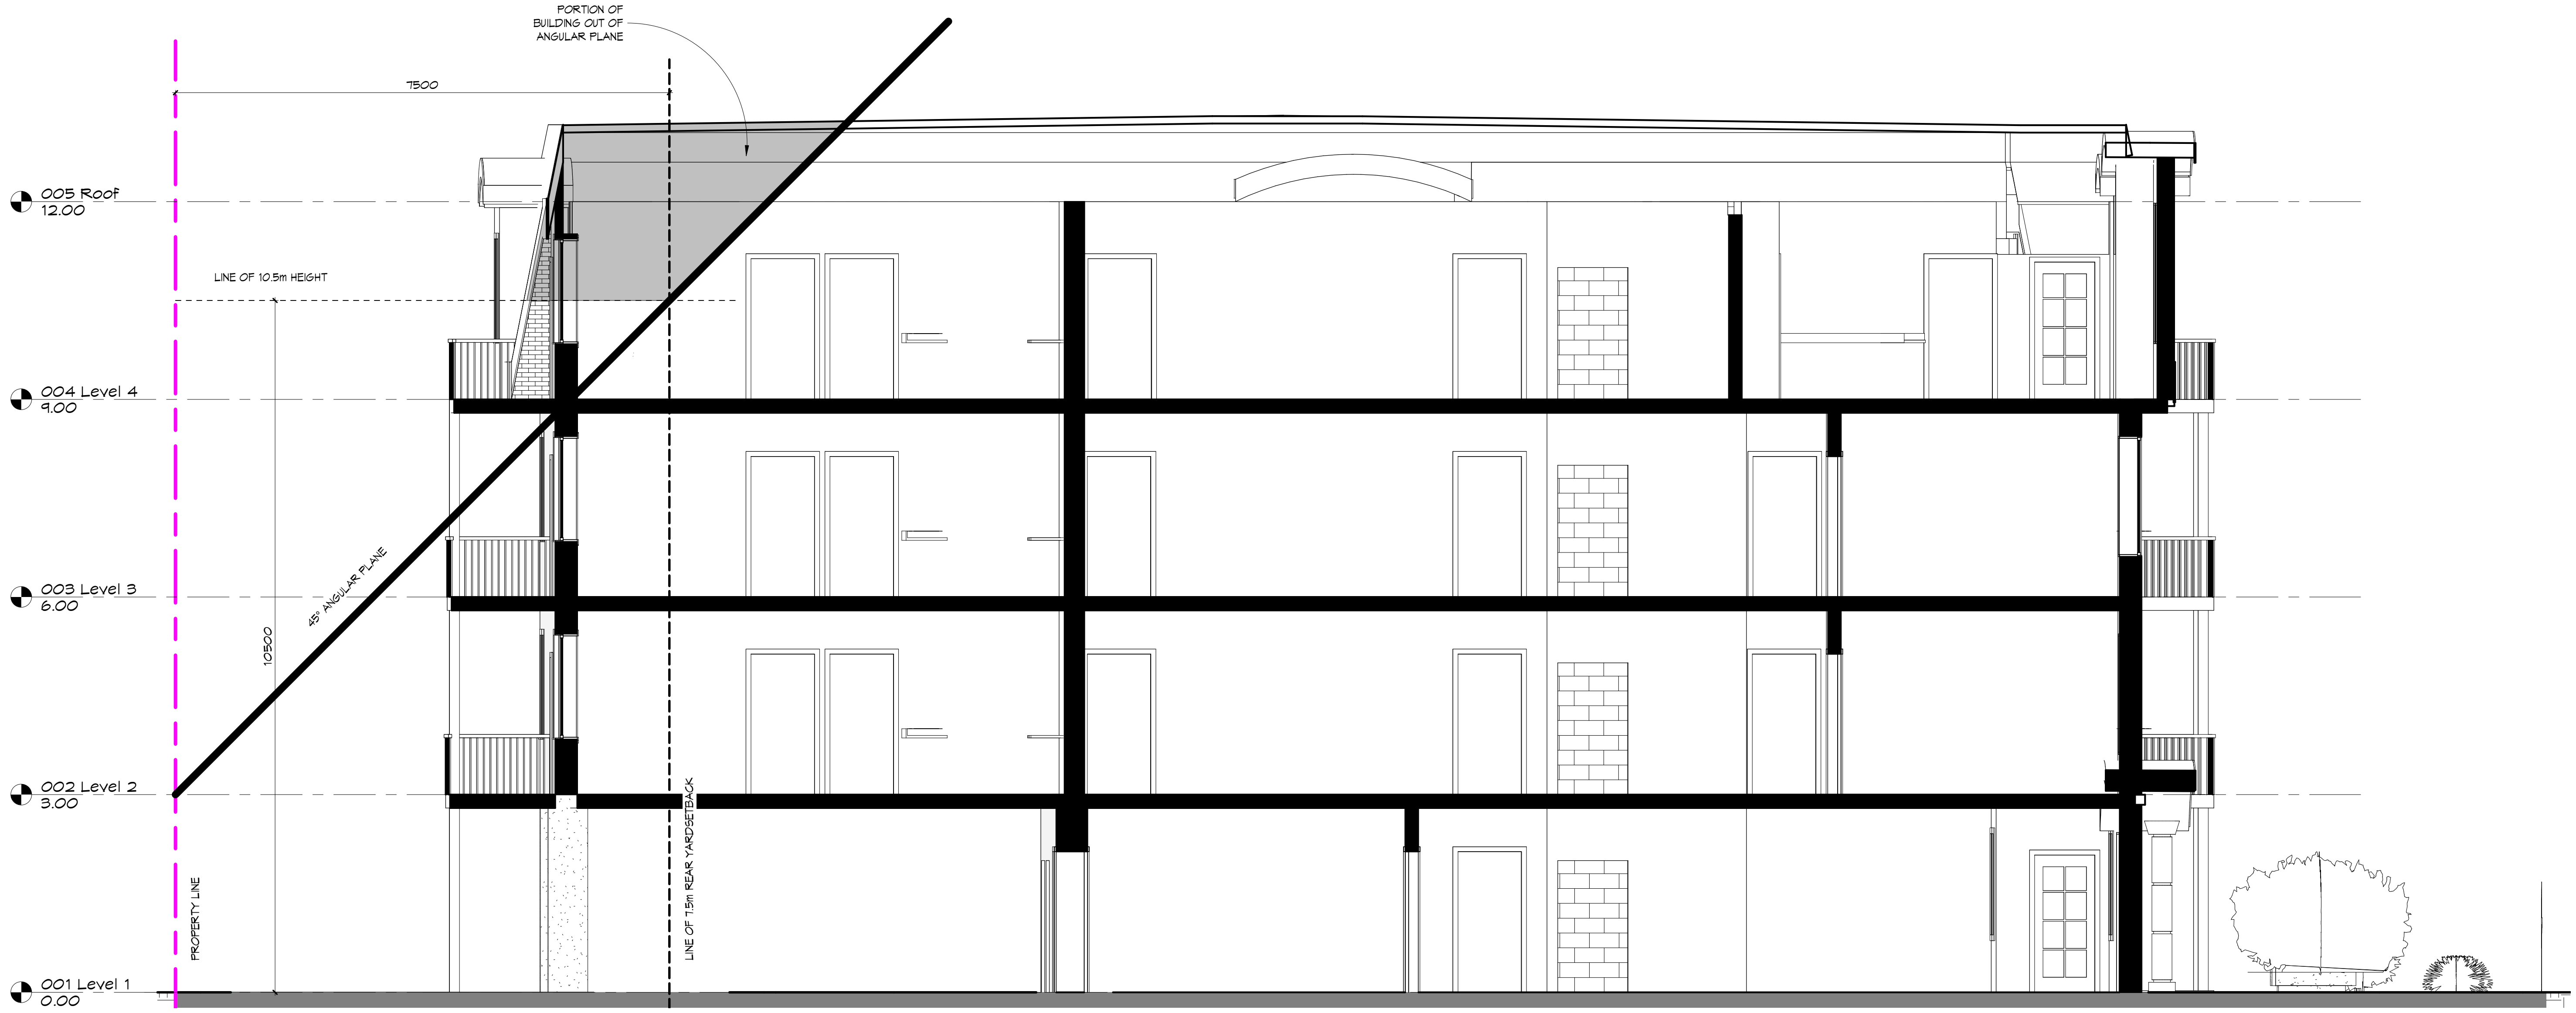

1 Building Section - Angular Plane  
A5.0 1 : 50

STATUS	DRAFT
PROJECT #	19009
CHKD	JEF
DRWN	SRA
SCALE	1 : 50
DATE DWN	20210310
ISSUED	20200902

**WYNDHAM ST DEVELOPMENT**  
76 Wyndham St S Guelph  
**Building Section - Angular Plane**

PROJECT NORTH

SEAL

THE CONTRACTOR SHALL VERIFY ALL DIMENSIONS IN THE COURSE OF CONSTRUCTION AND REPORT TO THE ARCHITECT PRIOR TO THE COMMENCEMENT OF THE WORK. UNDER NO CIRCUMSTANCES SHALL THE CONTRACTOR PROCEED IN UNCERTAINTY.  
ALL DIMENSIONS AND SPECIFICATIONS PREPARED BY THE ARCHITECT ARE TO BE RETURNED AT HIS REQUEST. © COPYRIGHT DO NOT SCALE DRAWINGS.