

Mico Valeriotte Park
Playground Design 1



* A freeform "woodland" themed design to inspire imagination while promoting a great flow and excellent visibility

* Multiple climbing and balance opportunities to stimulate social, physical, sensory and cognitive development

* Contrasting colours to assist visual impairments

10 person "Inclusive Spinner" promotes sensory and social play

Freestanding track ride with therapeutic rings, chin up bar & crunch bar accessible by all

Accessible Brail and telescope panel provides learning while at play

Easy deck access to both junior and senior structures via Transfer Stations!

Sound panels provide great play value for those with auditory impairments

2 Bay arched swing with 2 belts, 1 tot and 1 inclusive seat!

Sound panels provide great play value for those with auditory impairments

Nu-Edge log crawl, pine stump and timber balance promote physical, cognitive and sensory development

Multiple slides and manipulative panels accessible by transfer station

Easy deck access to both junior and senior structures via Transfer Stations!

PLAY VALUE APPROXIMATE CAPACITY: Over 90 USERS!!

Play is essential to physical and mental development of a child. Play helps kids exercise creativity and develop imagination, dexterity, and physical, cognitive, and emotional strength. Children learn how to interact, face fears, cultivate confidence, and enrich their competencies and resiliency all through play.



Cognitive
Develops strategic problem-solving and reasoning skills through games with rules, technological and pretend play.



Emotional
Develops self-confidence, builds self-esteem, promotes self-expression and perspective-taking.



Physical
Develops fine and gross motor skills including flexibility, balance, and agility.




Sensory
Promotes learning through hands-on activities that stimulate the senses.



Social
Develops self-concept through interaction. Builds self-esteem, perspective-taking, moral development, peer relationships, and nurturing relationships with adults.



CONTRACT NO. 18-032 CITY OF GUELPH
MICO VALERIOTTE PARK

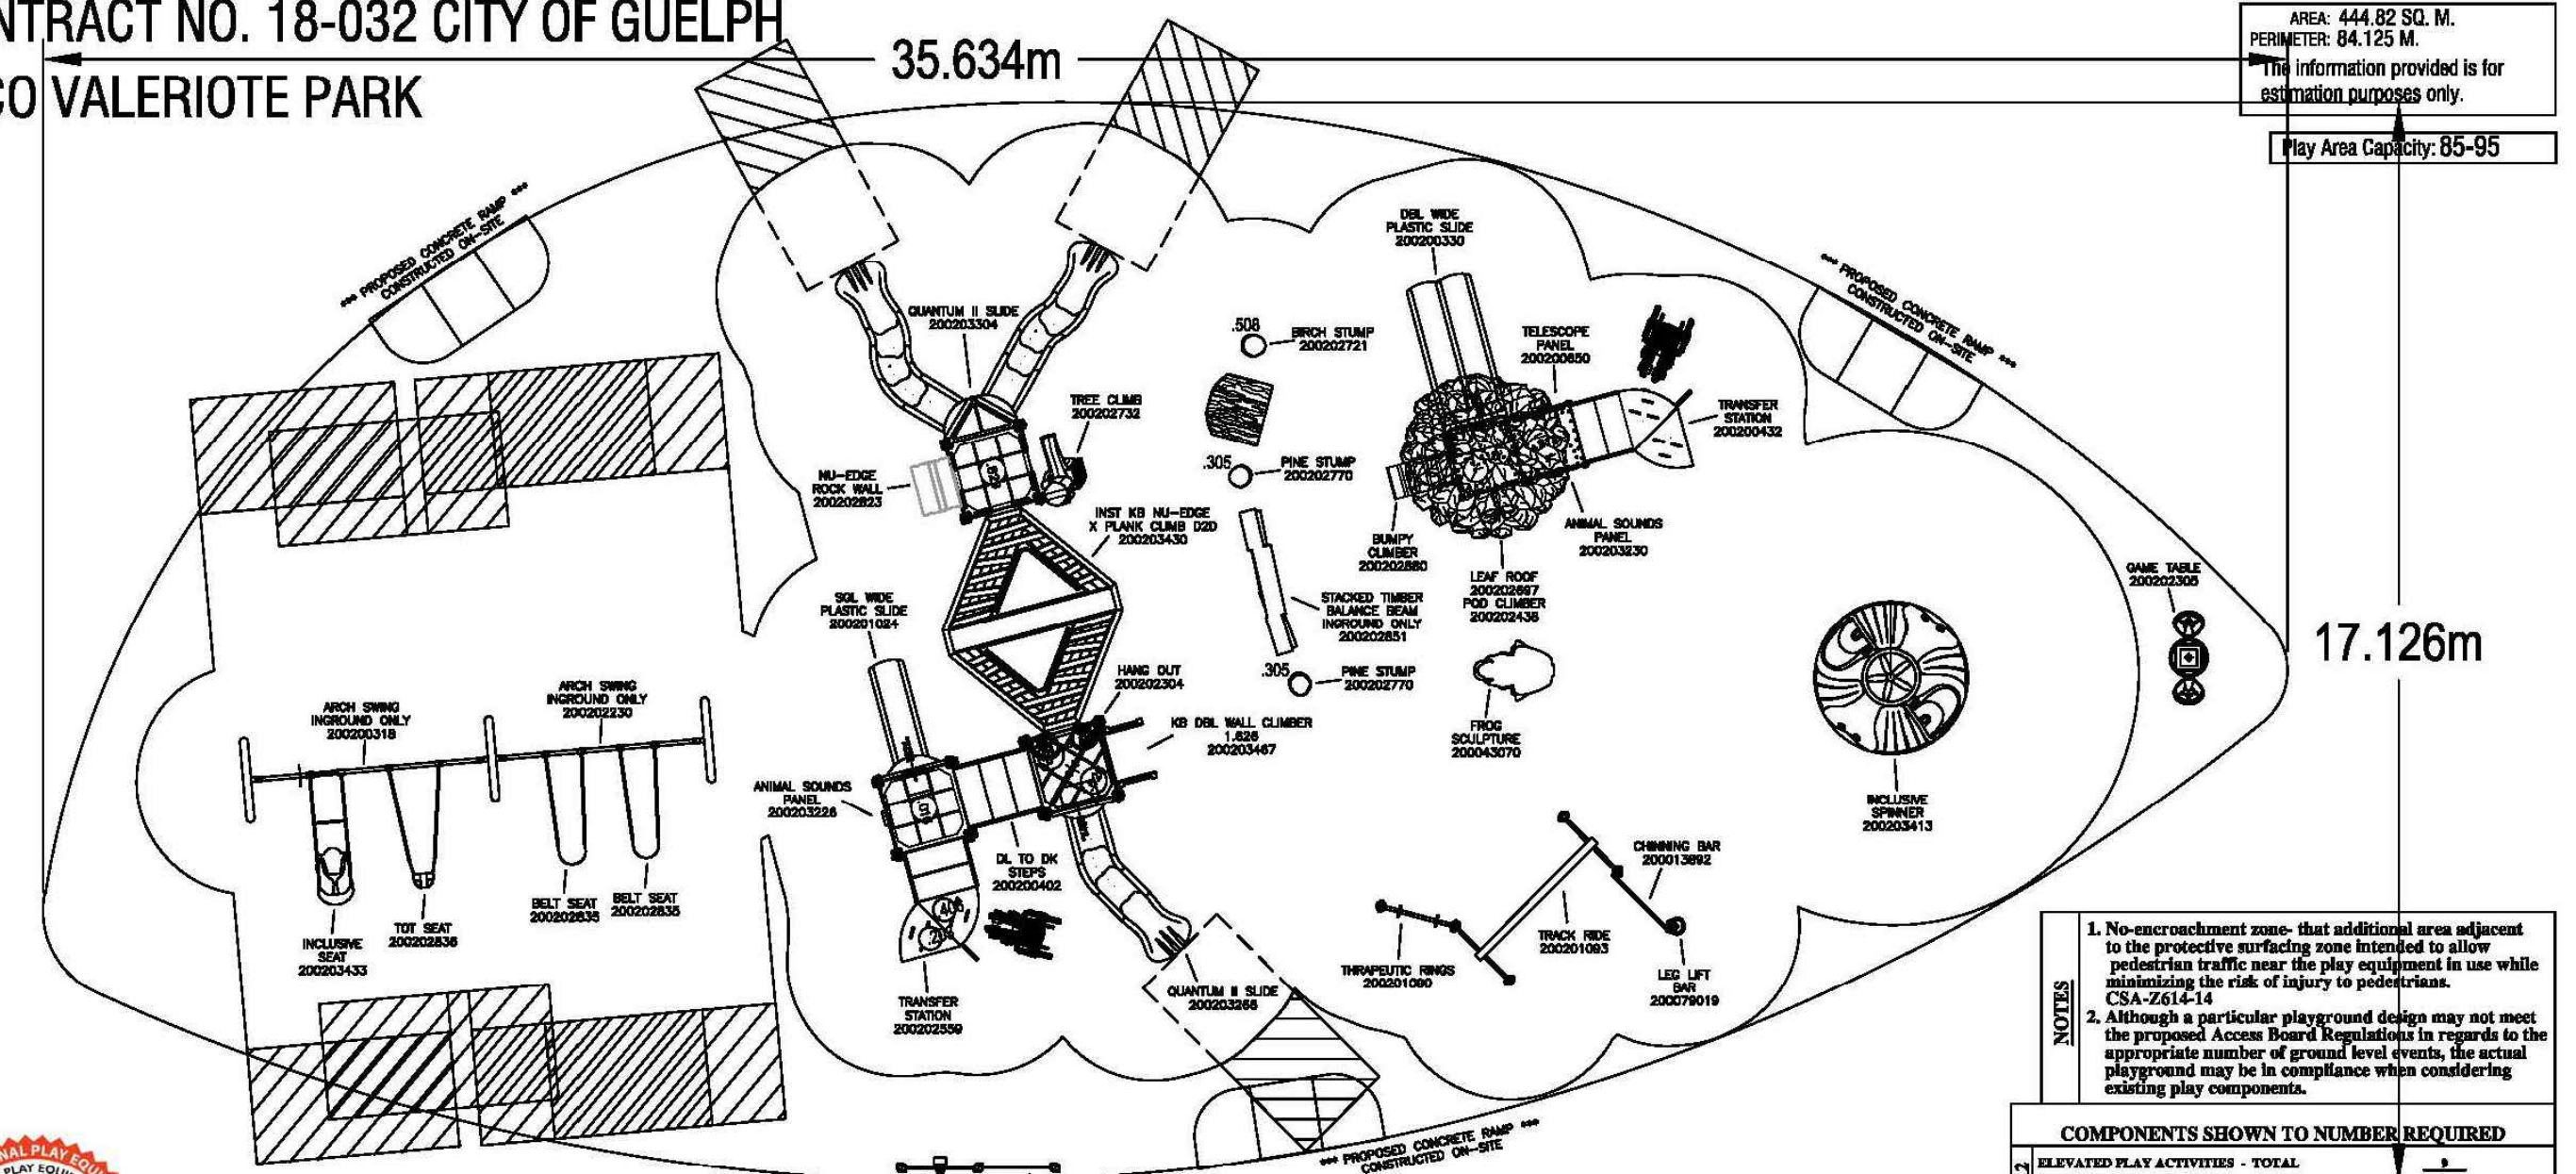

AREA: 444.82 SQ. M.
PERIMETER: 84.125 M.
The information provided is for informational purposes only.
Play Area Capacity: 85-95

NOTES

1. No-encroachment zone that additional area adjacent to the proposed surfacing must be provided to allow pedestrian traffic near the play equipment to use while maintaining the risk of injury to pedestrians.
2. Although a particular playground design may not meet the proposed Access Board Regulations in regards to the appropriate number of ground level events, the actual playground may be in compliance when considering existing play components.

COMPONENTS SHOWN TO NUMBER REQUIRED	
RELEVANT PLAY ACTIVITIES - TOTAL	1
RELEVANT PLAY ACTIVITIES ACCESSIBLE BY TRANSFER	1
RELEVANT PLAY ACTIVITIES ACCESSIBLE BY RAMP	1
GROUND LEVEL ACTIVITY TYPE	1
GROUND LEVEL ACTIVITY QUANTITY	1

COMPONENTS SHOWN TO NUMBER REQUIRED	
RELEVANT PLAY ACTIVITIES - TOTAL	1
RELEVANT PLAY ACTIVITIES ACCESSIBLE BY TRANSFER	1
RELEVANT PLAY ACTIVITIES ACCESSIBLE BY RAMP	1
GROUND LEVEL ACTIVITY TYPE	1
GROUND LEVEL ACTIVITY QUANTITY	1



To promote safe and proper equipment use by children, PlayPower recommends the installation of either a PlayPower safety sign or other appropriate safety signage near each play system's main entry point(s) to inform parents and supervisors of the age appropriateness of the play system and general rules for safe play.