


EMSLIE STREET

(Established By Reg'd Plan 42) (10.058 Metres Wide)
PIN 71281-0153 (LT)

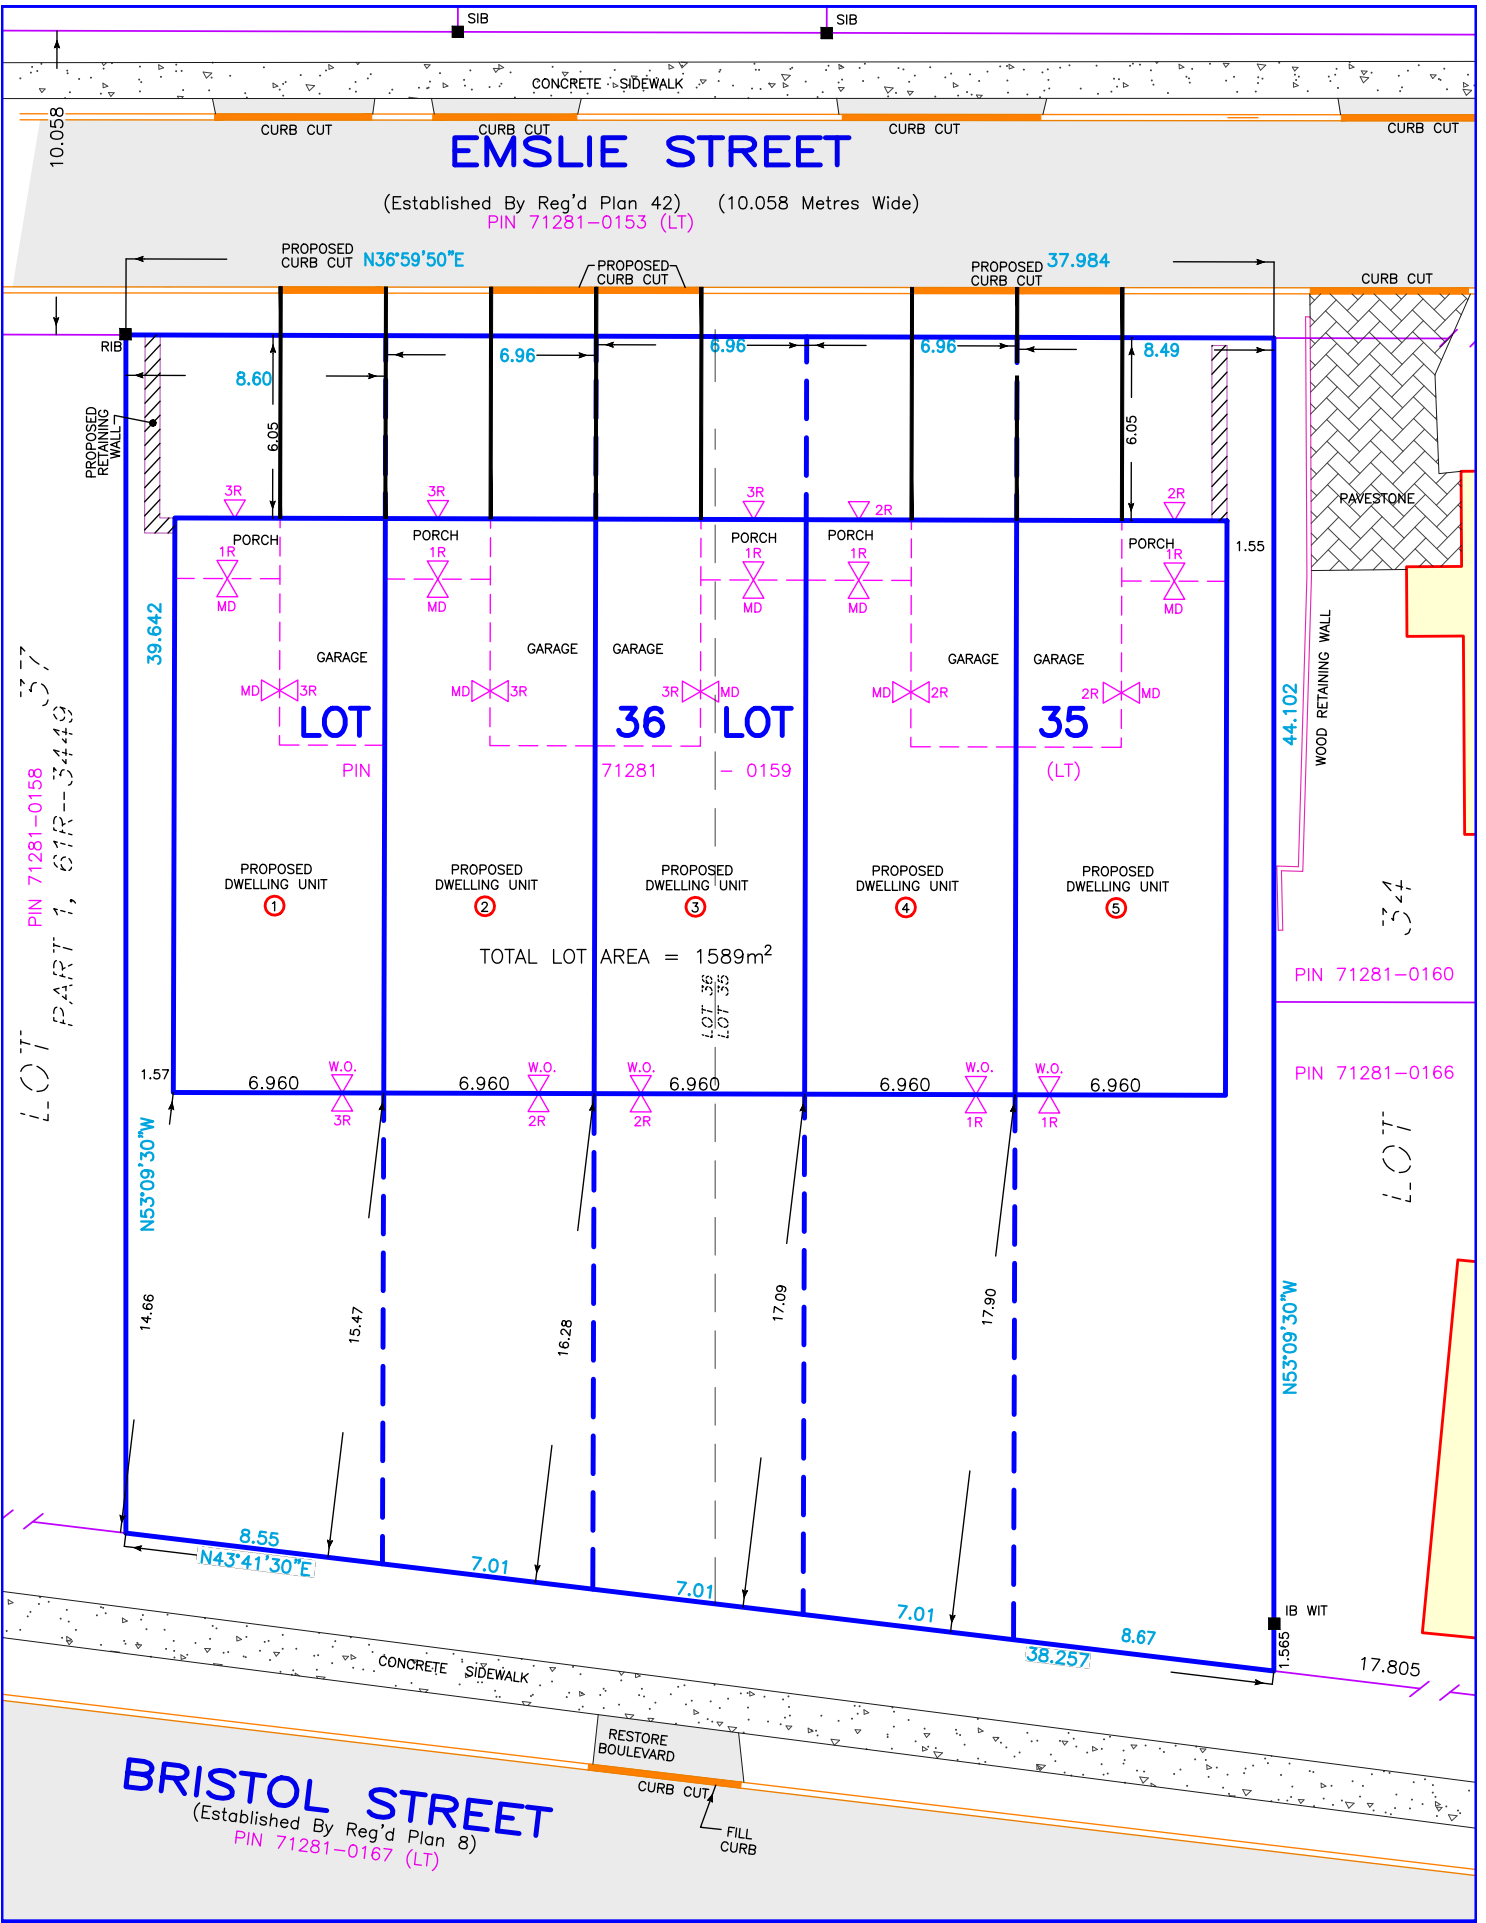

BRISTOL STREET

(Established By Reg'd Plan 8)
PIN 71281-0167 (LT)