




Site Section A-A East-West Looking South thru Proposed Stacked Townhouses

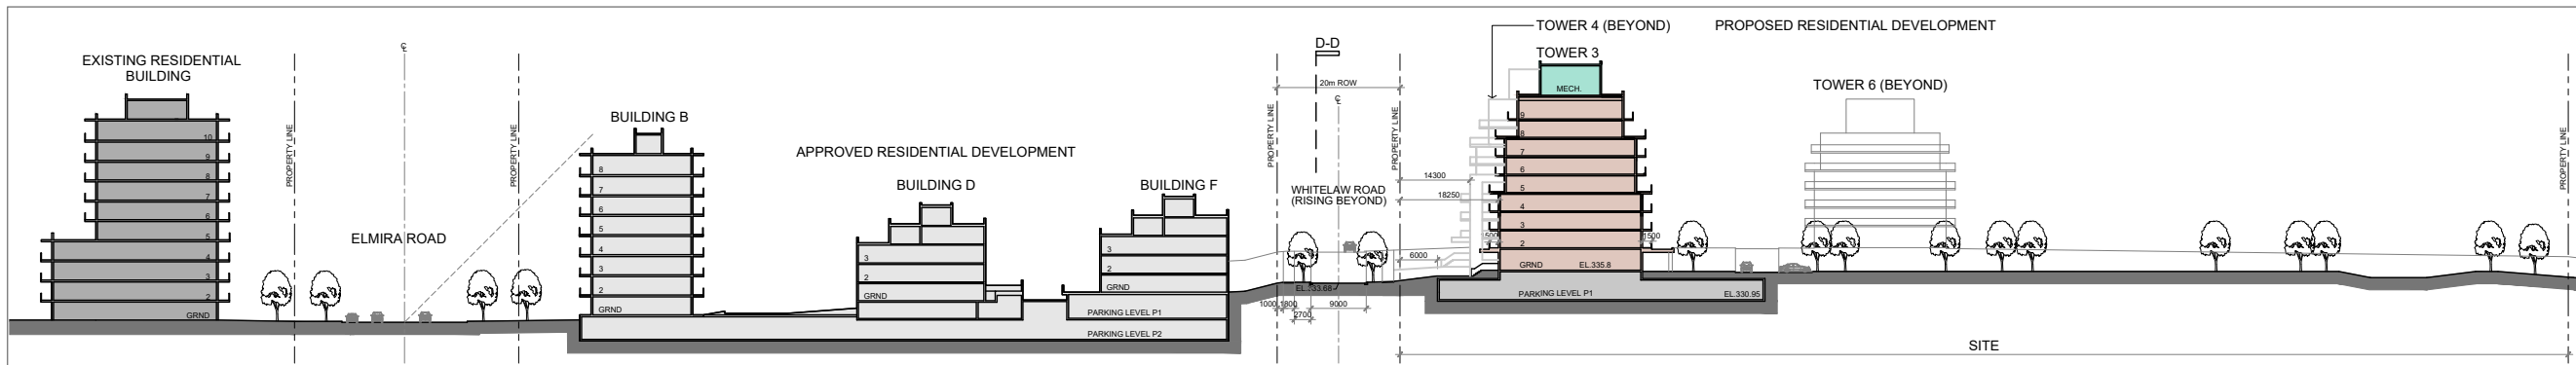


Site Section B-B East-West Looking South thru Proposed Mid-Rise Residential

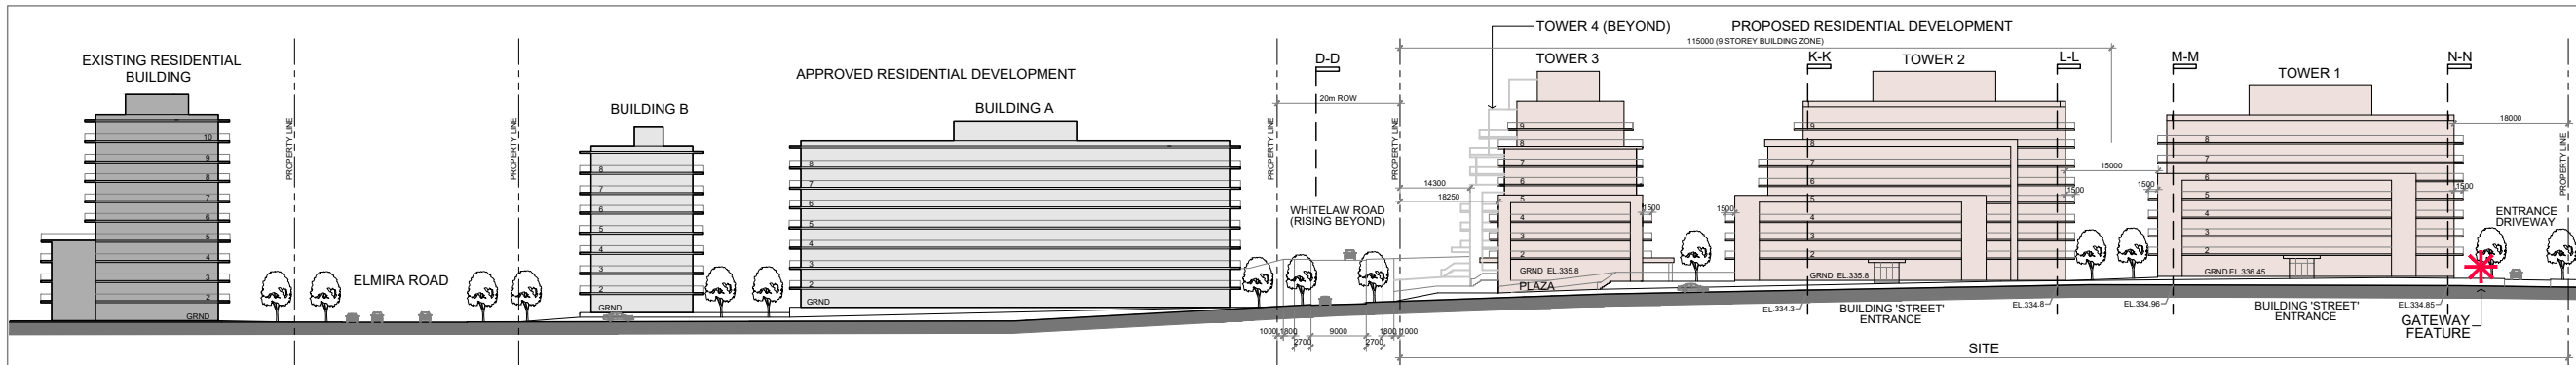

Site Section C-C East-West Looking South on Paisley Road

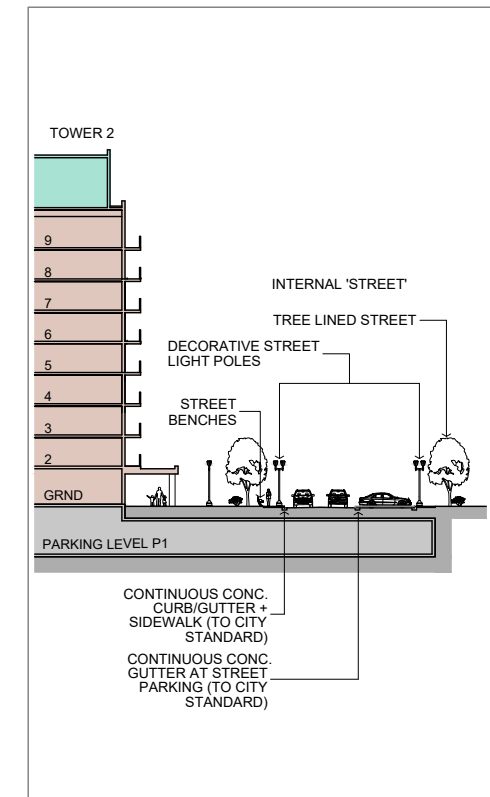

Internal Street Section (NTS)

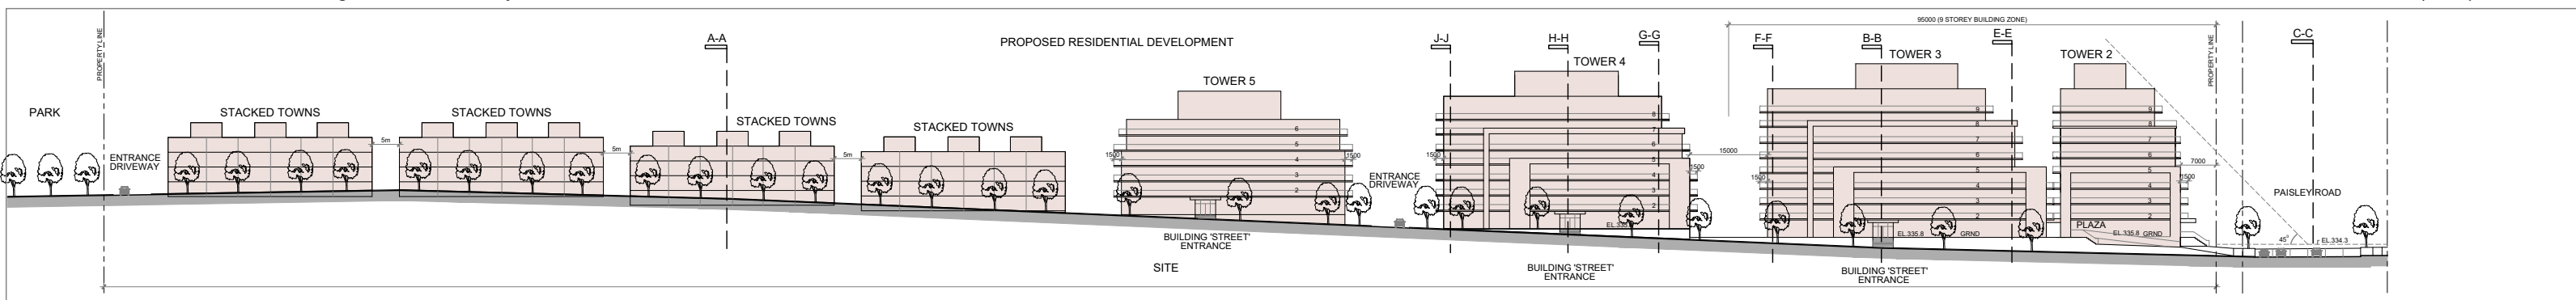

Site Section D-D North-South Looking West on Whitelaw Road