
POPPY DRIVE EAST

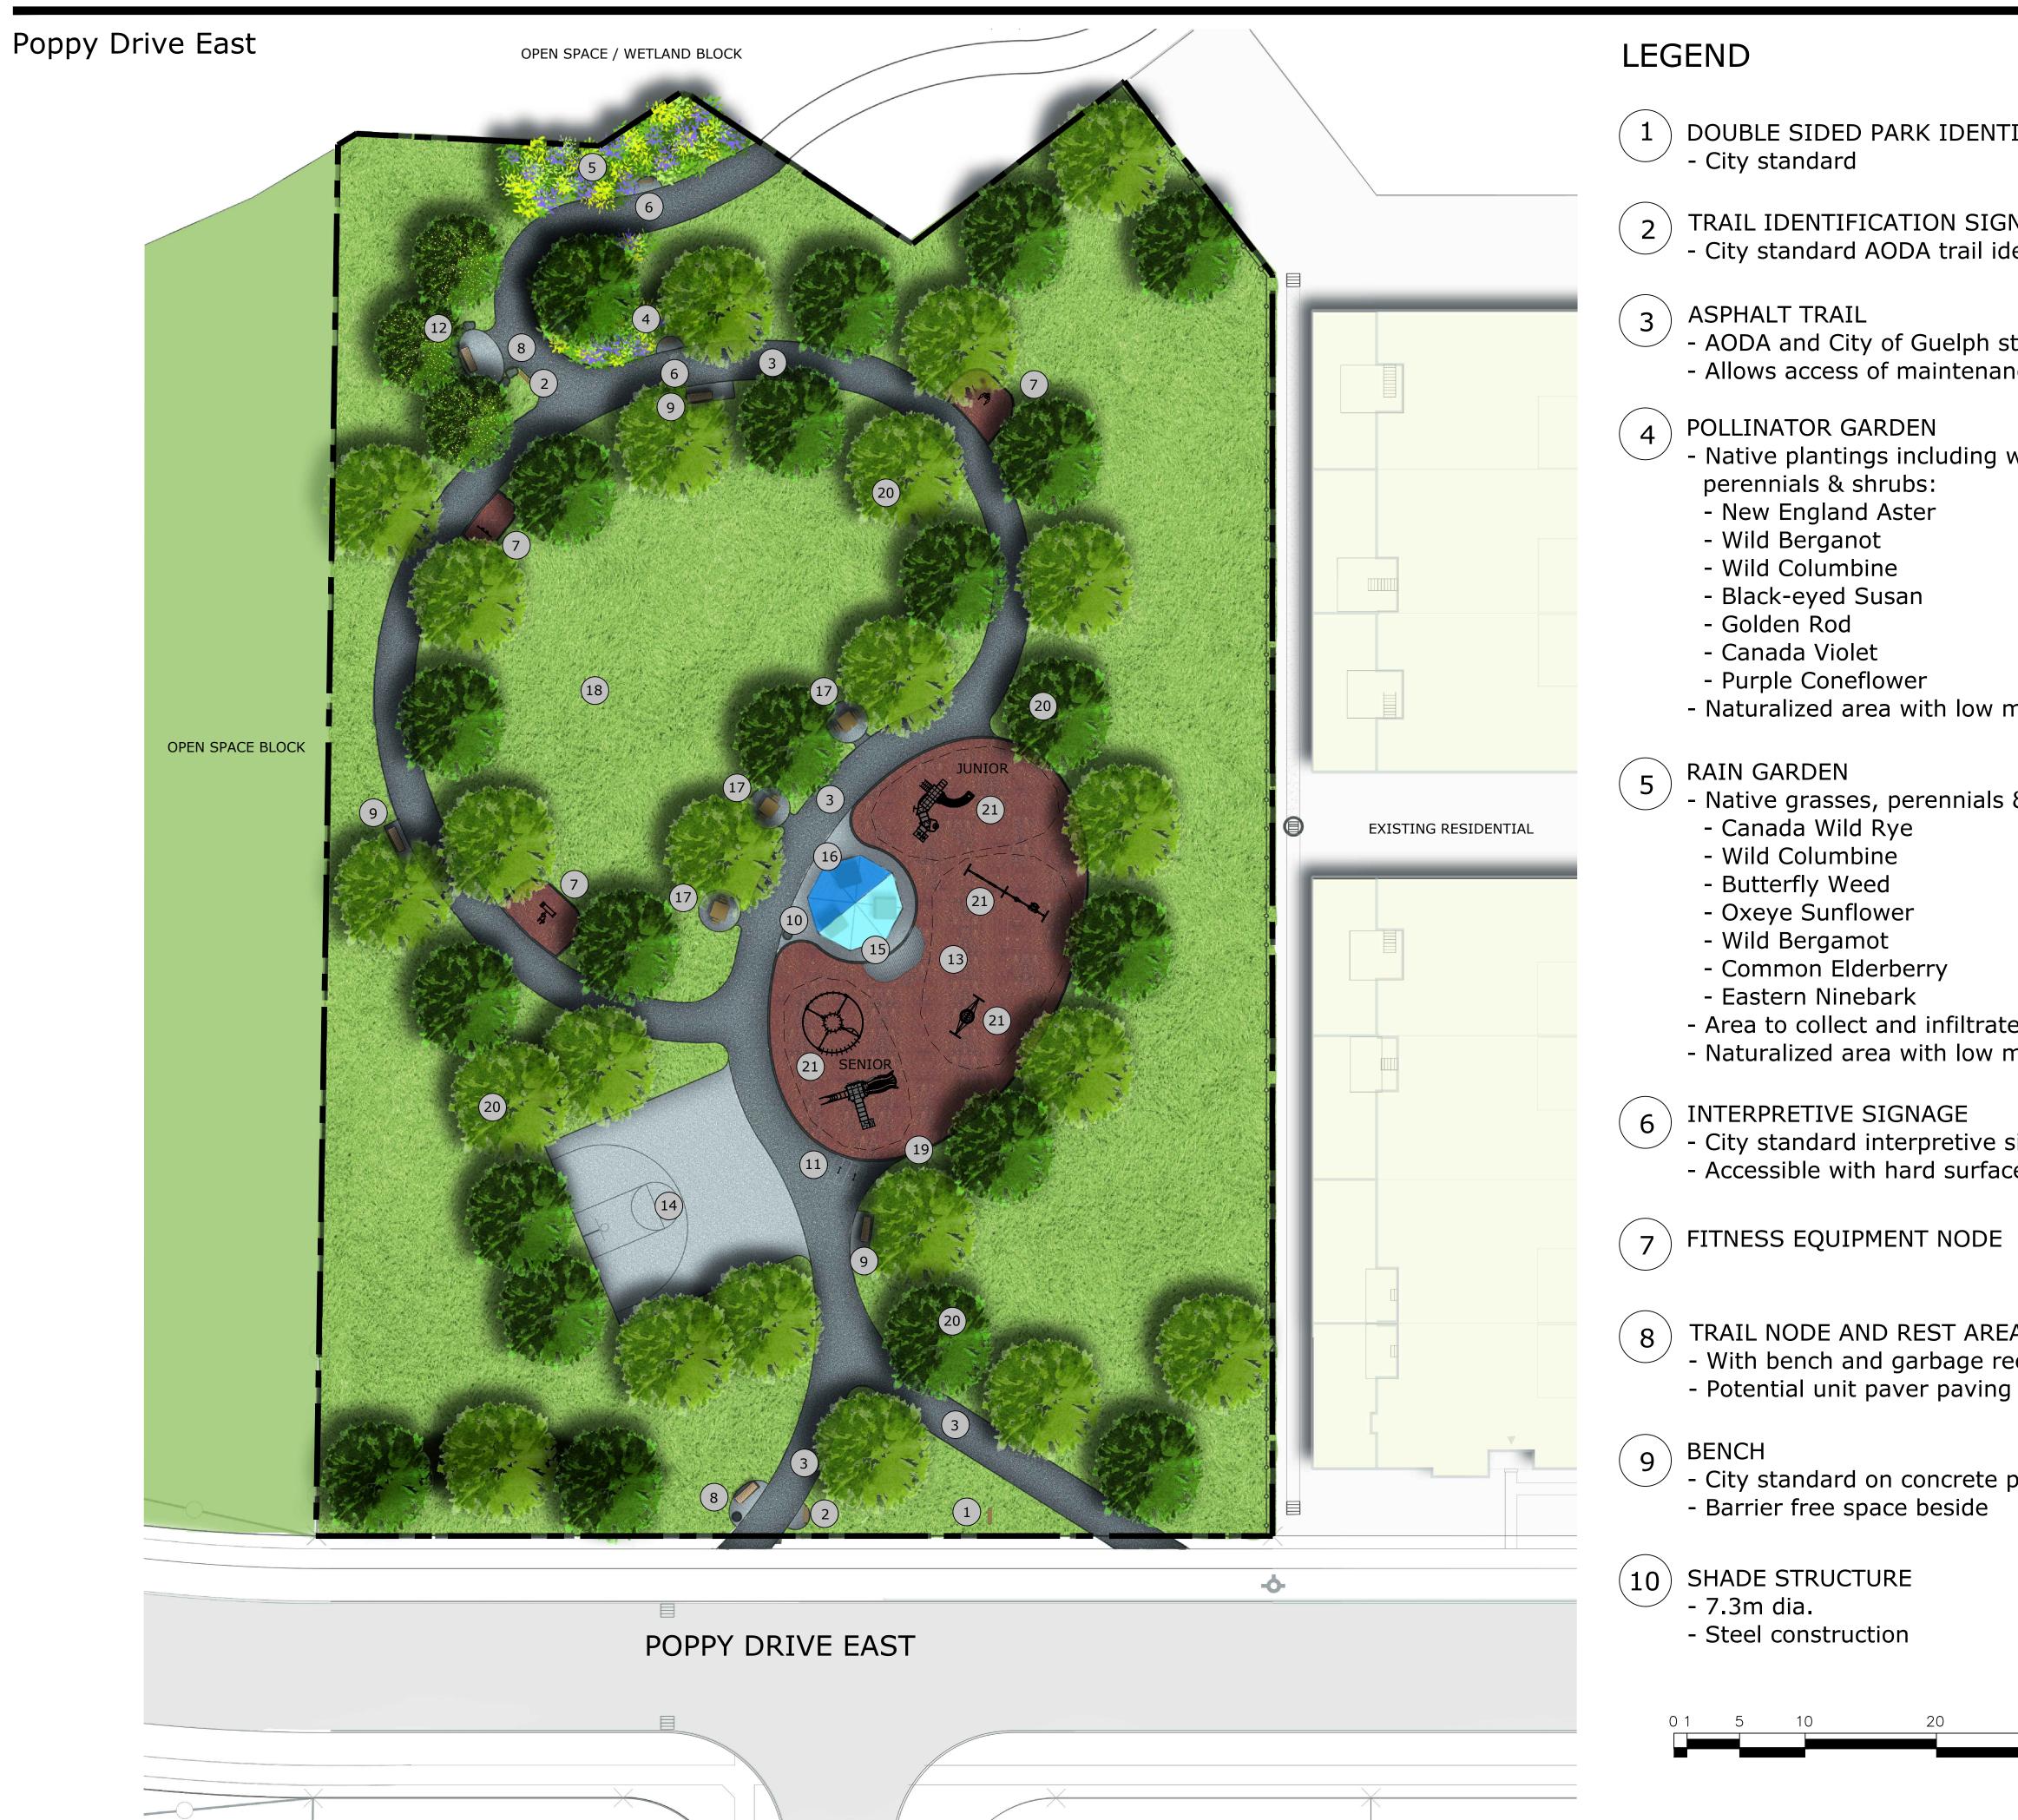

Dallan Park Master Plan - "Vine" Concept

TIFICATION SIGN	11	BIKE RACKS - City standard on	concrete pad
GN dentification	12	ARMOUR STONE S	SEAT WALL
standard	13	ENGINEERED WOO	OD FIBER PLAY SURFACE
ance vehicles	14	HALF COURT BASKETBALL - Sealed asphalt	
wildflowers, grasses,	15	AODA ACCESSIBL	E RAMP
	16	ACCESSIBLE PICN	IIC TABLES
	17	GAMES TABLES	
maintenance	18	OPEN PICNIC LAW AREA	/N AND INFORMAL PLAY
s & shrubs:	19	150mm CONCRET	ECURB
te runoff from slope maintenance sign	20	winter leaf colour,	VIII provide seasonal and well shaped crown form for shade and year round bark
EA receptacle	21	2-5), SENIOR (AGToddler, belt, saSeparate spacesConceptual equip	(585 Sq.Ft.) - JUNIOR (AGE E 5-12) & SWINGS ucer & accessible swings for junior and senior play pment on plan, selection of detailed design stage
a pad		G	CITY OF BEEDEN Making a Difference
		MacKinnon &	
30 metres		ASSOCIATES a division of 907216 Ontario Inc.	Providing Solutions in Urban, 👾 Landscape and Environmental Planning