


**Guelph Lake Subdivision
Stormwater Management
Report**

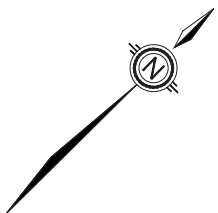

FOR STRUCTURE
OVERFLOW DETAIL,
SEE PPI.


SCALE 1:750
JULY 2015

**TYPICAL ENHANCED
INFILTRATION GALLERY
PLAN VIEW**

Figure No. 9a



Plotted On: September 22, 2015 10:06:50M_Fig9a-NEW.dwg

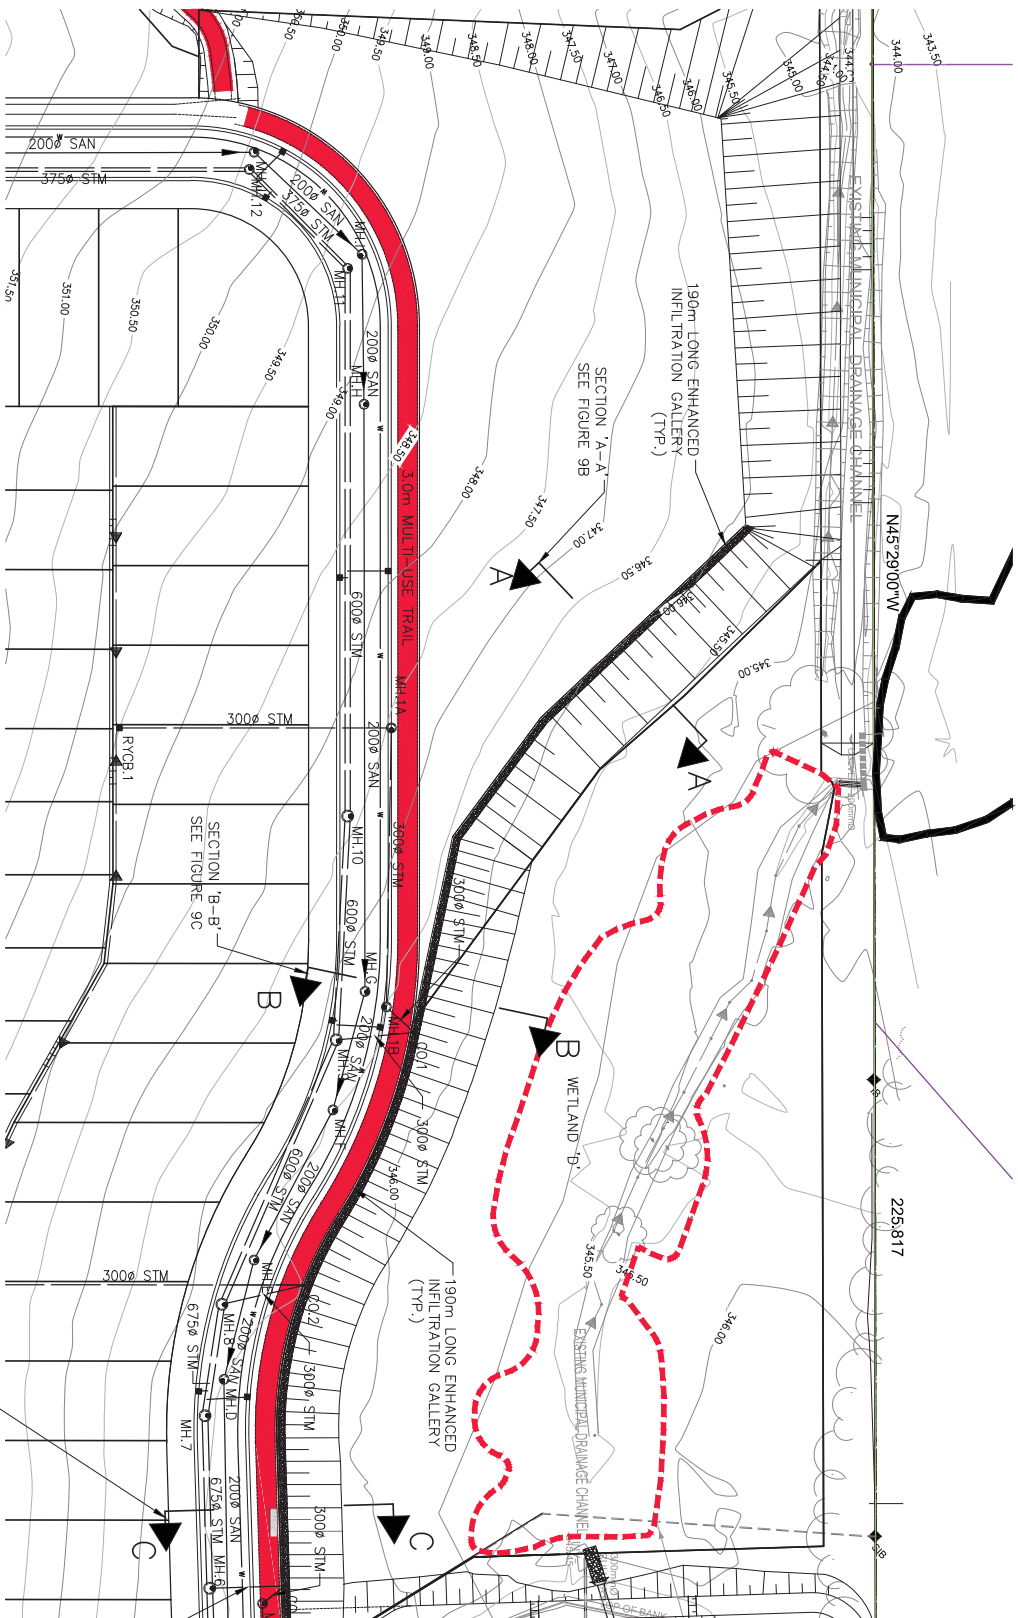

WITH PREJUDICE