


**Guelp Lake Subdivision
Stormwater Management
Report**

FOR STRUCTURE
OVERFLOW DETAIL,
SEE P.P1.

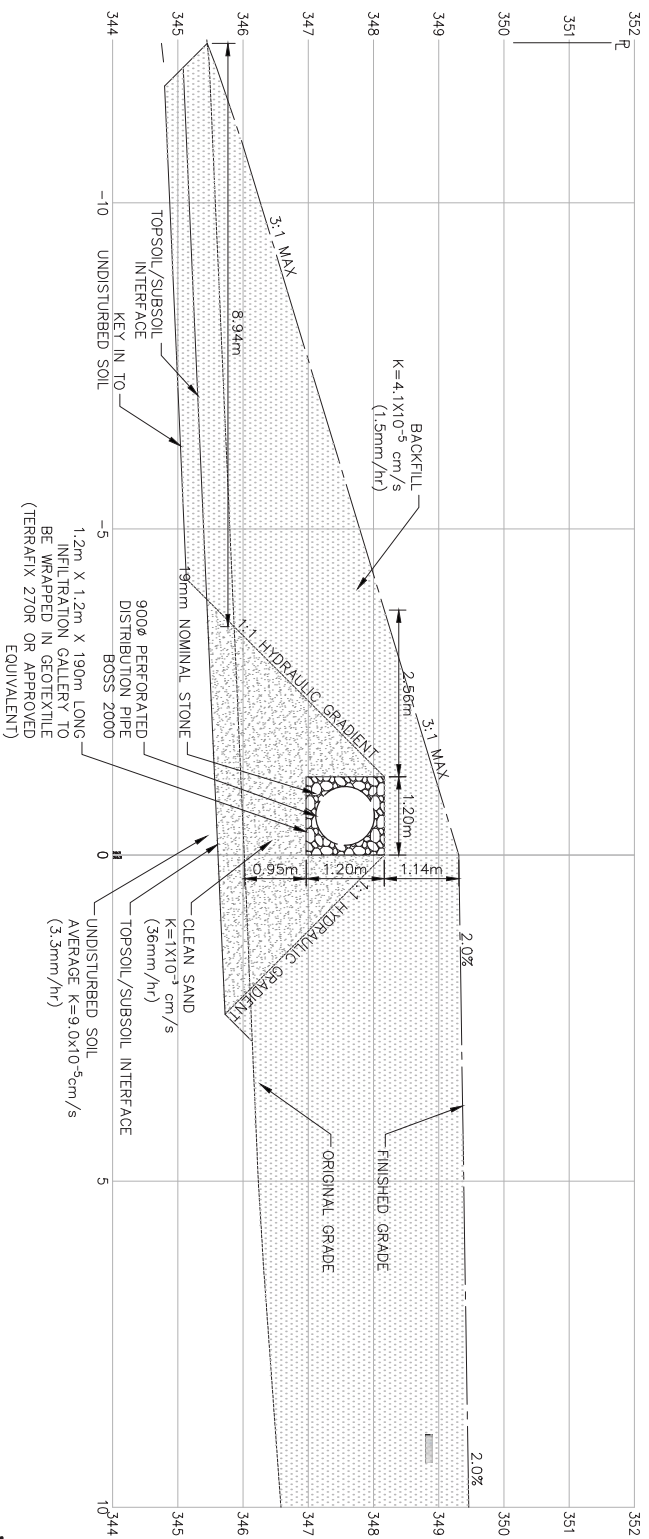

SCALE 1:75
JULY 2015

**TYPICAL INFILTRATION
GALLERY
SECTION 'A-A'**

Figure No. 9b

WITH PREJUDICE