


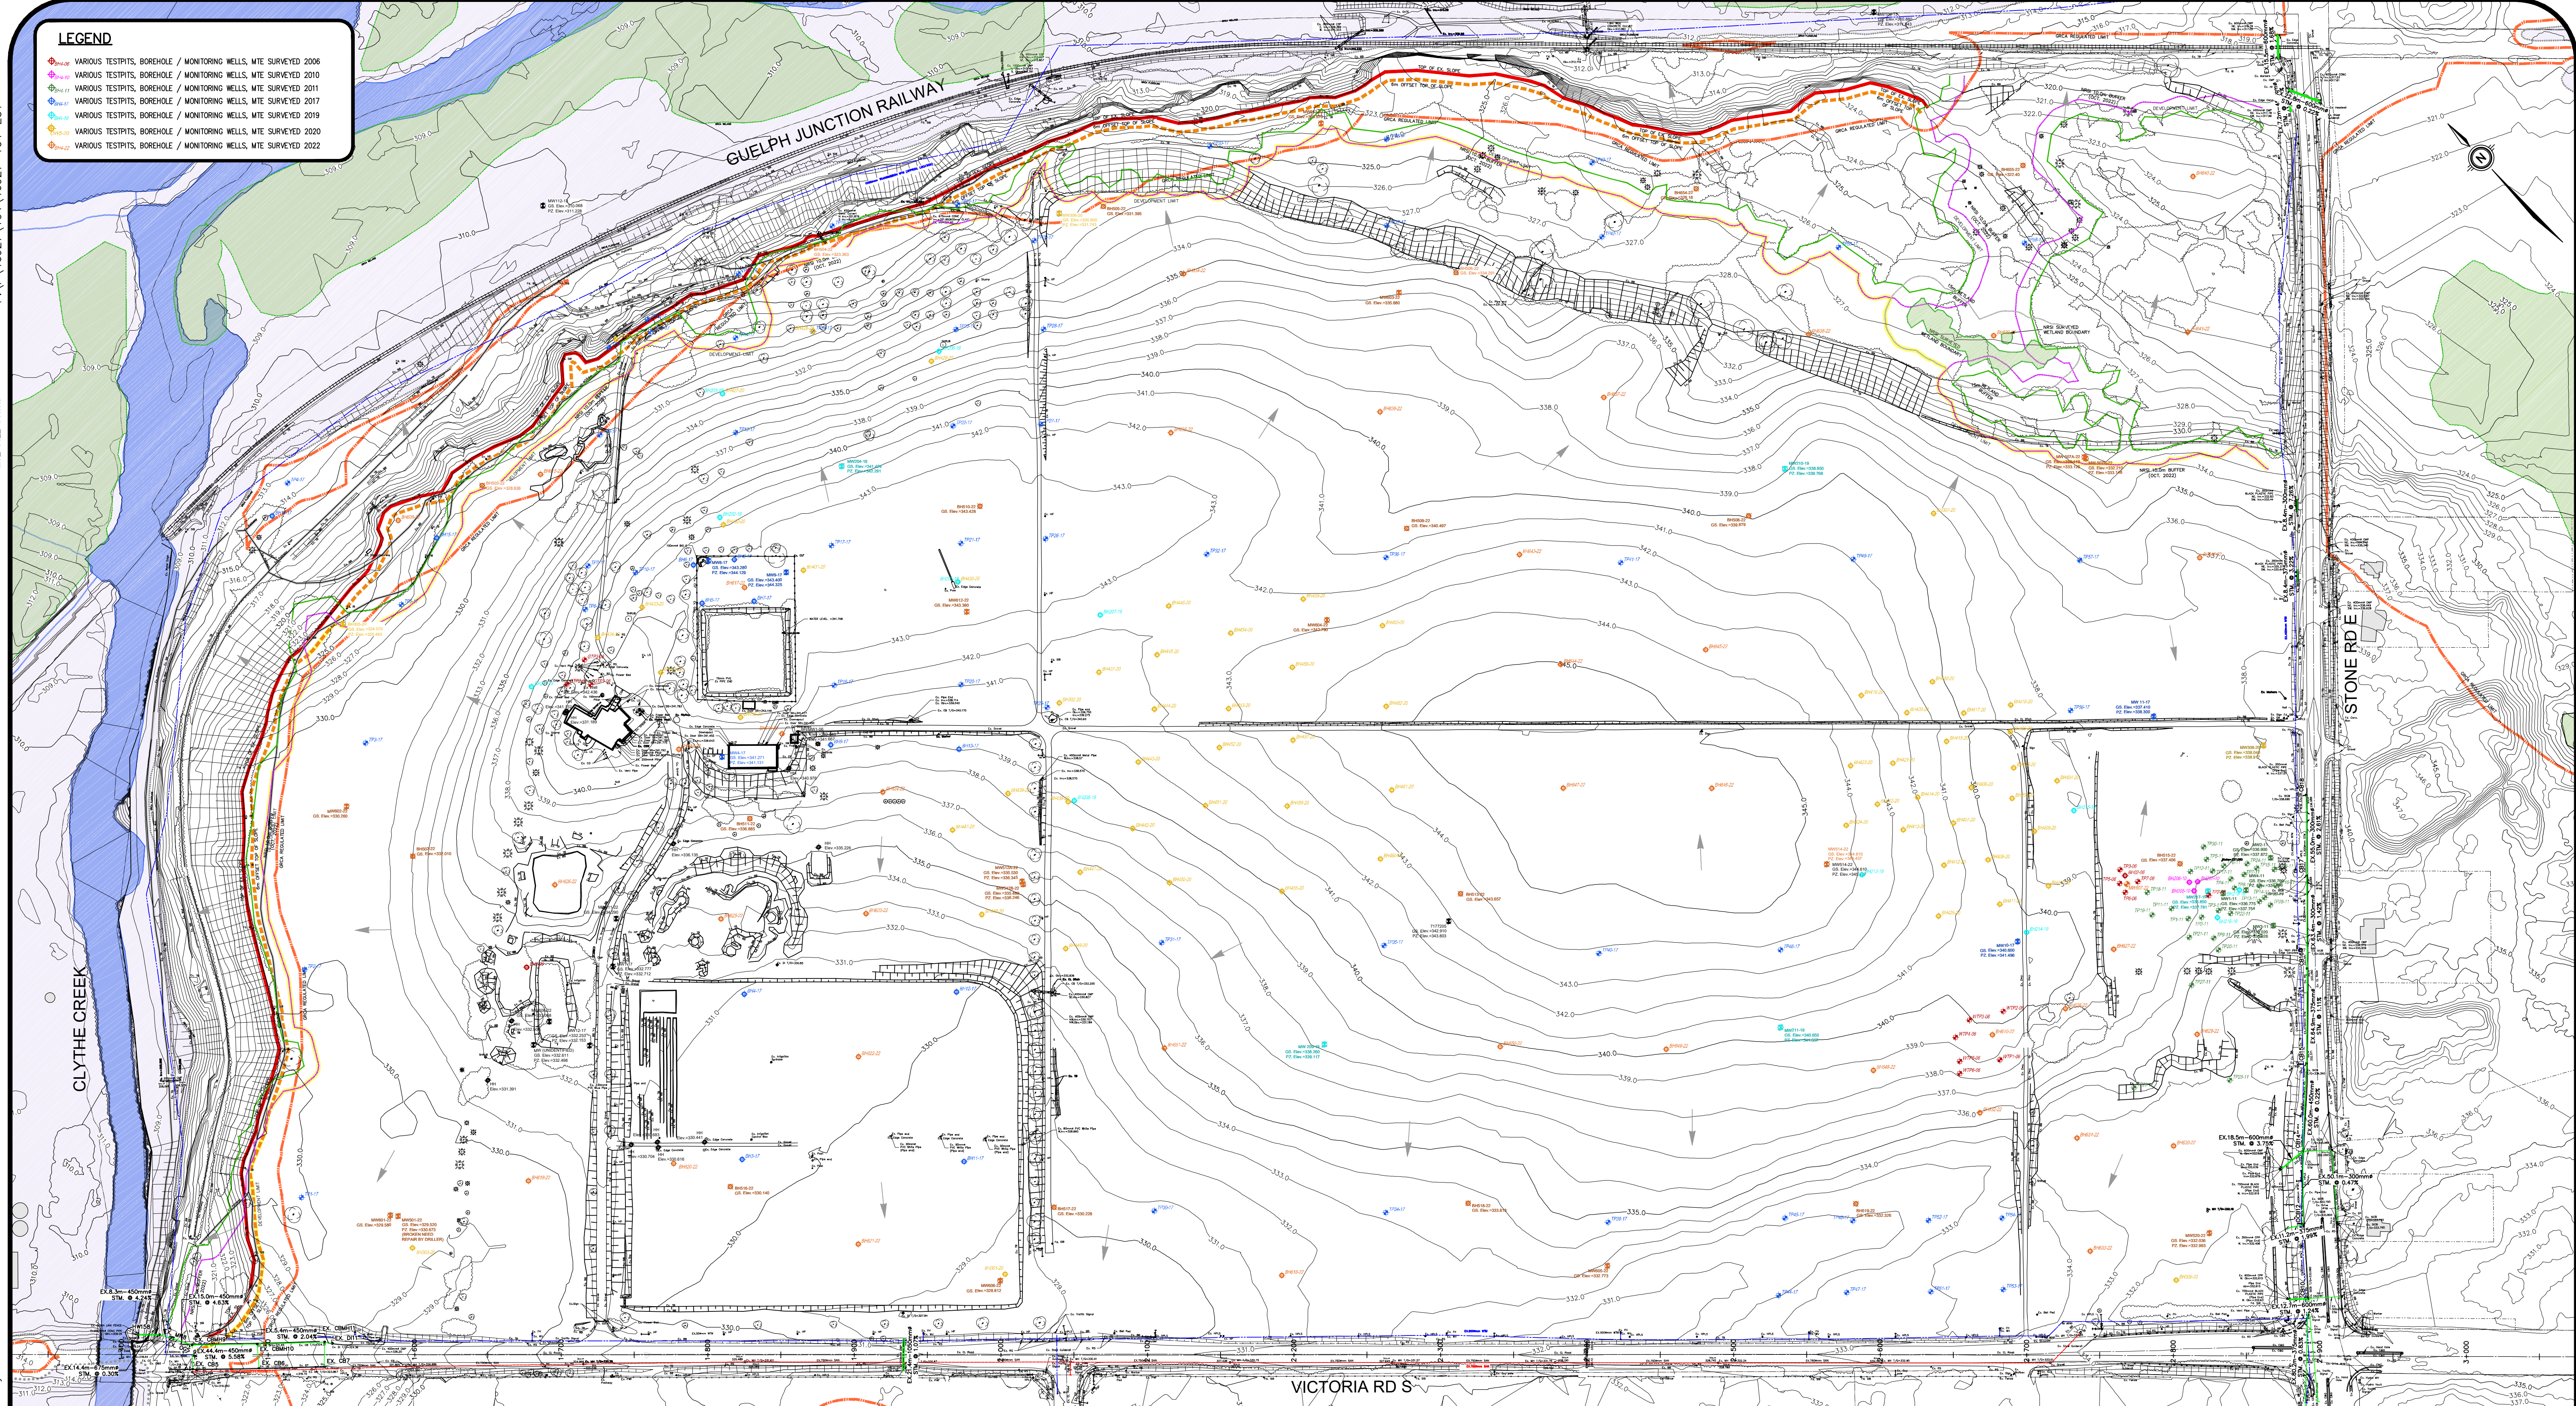

LEGEND			


NOTE TO CONTRACTOR :

DO NOT SCALE DRAWINGS.

CONTRACTORS MUST CHECK AND VERIFY ALL DIMENSIONS AND REPORT ANY DISCREPANCIES TO THE ENGINEER BEFORE PROCEEDING WITH THE WORK.

ALL DRAWINGS REMAIN THE PROPERTY OF THE ENGINEER AND SHALL NOT BE REPRODUCED OR REUSED WITHOUT THE ENGINEER'S WRITTEN PERMISSION.

THE OWNER/ARCHITECT/CONTRACTOR IS ADVISED THAT M.T.E. CONSULTANTS INC. CANNOT CERTIFY ANY COMPONENT OF THE SITE WORKS NOT INSPECTED DURING CONSTRUCTION. IT IS THE RESPONSIBILITY OF THE GENERAL CONTRACTOR TO NOTIFY M.T.E. CONSULTANTS INC. PRIOR TO COMMENCEMENT OF CONSTRUCTION TO ARRANGE FOR INSPECTION.

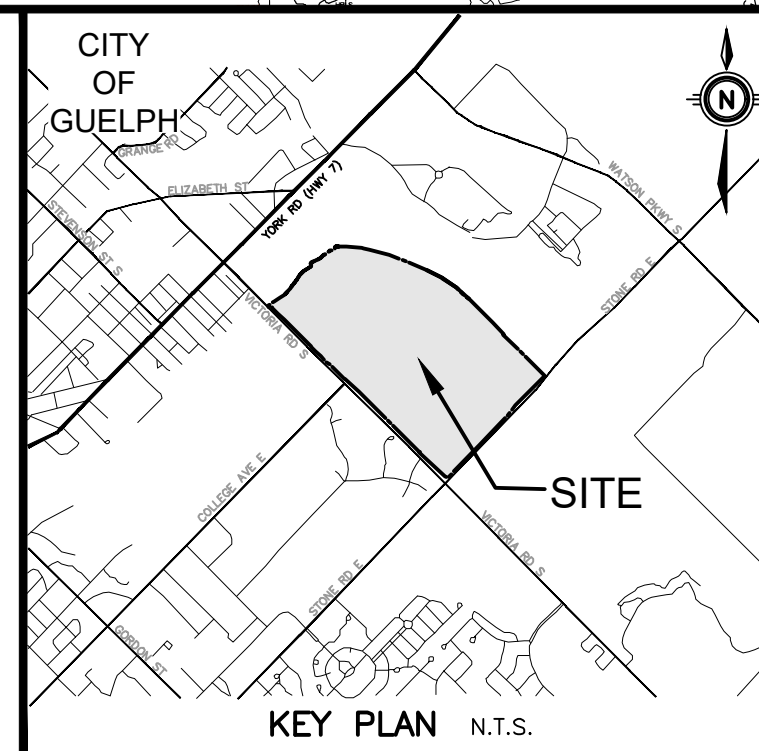

CITY of GUELPH	
8.	
7.	
6.	
5.	
4.	
3.	
2.	
1.	
REVISION	
BY	DATE

GEODETIC BM	ELEV. =	m
SITE BENCHMARK		
CUT CROSS PN CONCRETE TRANSFORMER PAD LOCATED AT SOUTHEAST CORNER OF ADMINISTRATION BUILDING		
MTE PNO 9205		

OWNER	
FUSION HOMES	
500 HANLON CREEK BOULEVARD GUELPH, ONTARIO	
PROJECT	
GUELPH INNOVATION DISTRICT LANDS	
EXISTING CONDITIONS PLAN	

MTE	
Engineers, Scientists, Surveyors	
519-743-6500	
Project Manager	D. HICKS
Design By	ALN
Drawn By	AXB
Surveyed By	MTE
Date	11/7/2024
Scale	1:2000
Project No.	46927-104
Checked By	VAL
Checked By	ALN/CVP
Drawing No.	EC1.1
Sheet	of