
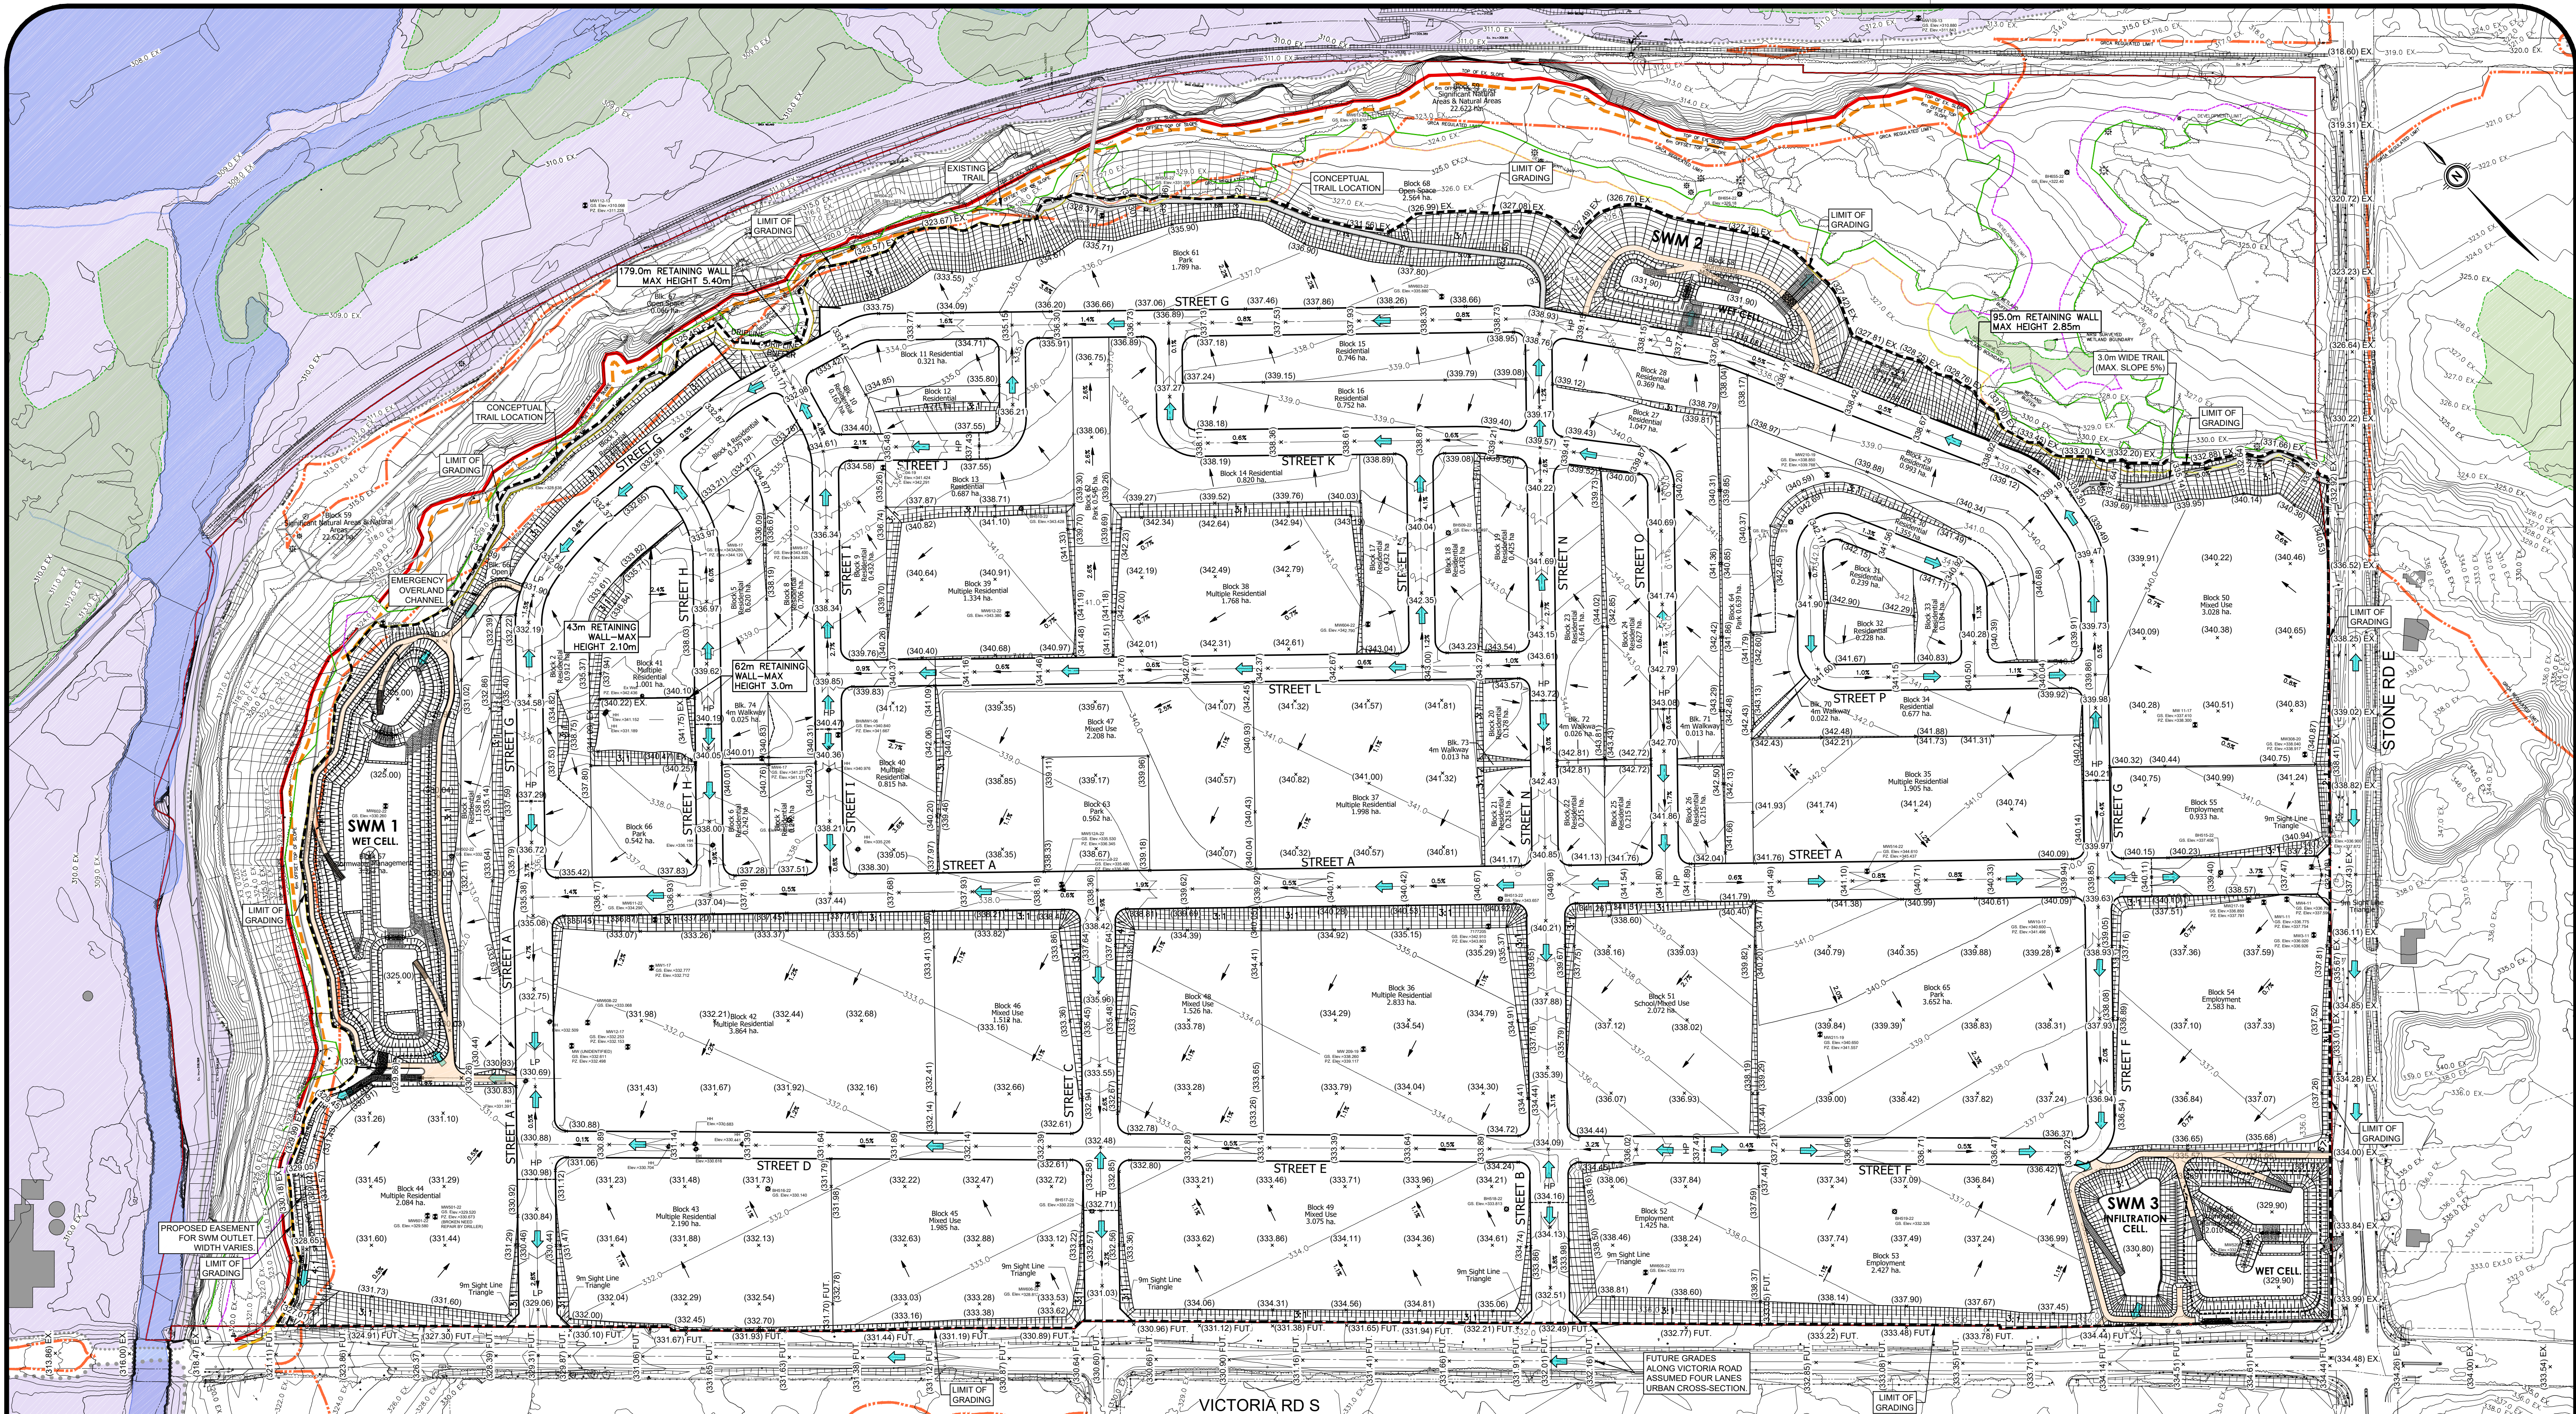


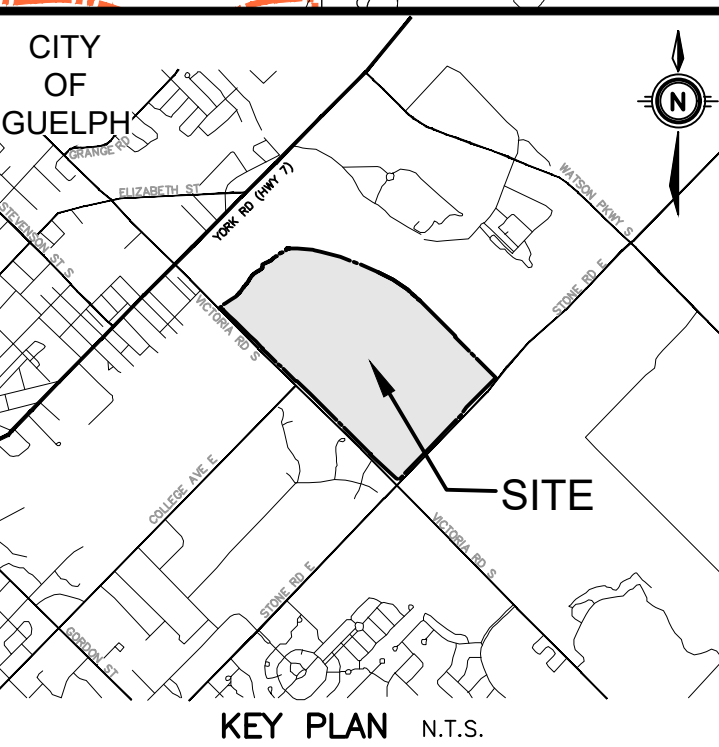

LEGEND

	SITE BOUNDARY		EXISTING GRADE CONTOURS		GRCA REGULATION LIMIT
	LIMIT OF GRADING		PROPOSED GRADE CONTOURS		TOP OF EXISTING SLOPE
	PROPOSED FINISHED GRADE		MAJOR OVERLAND FLOW		6m OFFSET TOP OF SLOPE
	FUTURE FINISHED GRADE		EXISTING DIRECTION OF DRAINAGE/SWALE		FLAGGED DRIPLINE— OCT 2022
	PROPOSED FINISHED GRADE (LOW/HIGH POINT)		PROPOSED DIRECTION OF DRAINAGE/SWALE		NRSI 10.0m BUFFER (OCT. 2022)
	EXISTING EMBANKMENT (SLOPE AS NOTED)		GRCA FLOODLINE (CGVD28 DATUM)		NRSI SURVEYED WETLAND BOUNDARY
	PROPOSED EMBANKMENT		GRCA WETLAND		NRSI 30m WETLAND BUFFER
	EXISTING FENCE		WATERBODY		8H101 BOREHOLE
	EXISTING DRIPLINE				EX WELL
					HANDHOLE
					MWR MONITORING WELL

CITY of GUELPH

8.			
7.			
6.			
5.			
4.	ISSUED FOR DRAFT PLAN APPROVAL	DFH	2
3.	3RD BLOCK PLAN SUBMISSION	DFH	2
2.	2ND BLOCK PLAN SUBMISSION-1ST DRAFT PLAN SUBMISSION	DFH	2
1.	1ST BLOCK PLAN SUBMISSION	DFH	2
No.	R E V I S I O N	BY	

GEODETIC BM	ELEV. =	m
-------------	---------	---

SITE BENCHMARK **ELEV. = 341.866m**
CUT CROSS PN CONCRETE TRANSFORMER PAD LOCATED
AT SOUTHEAST CORNER OF ADMINISTRATION BUILDING
MTE PNO 9205

OWNER	FUSION HOMES	
500 HANLON CREEK BOULEVARD	GUELPH, ONTARIO	
PROJECT		

PROJECT

GUELPH INNOVATION
DISTRICT LANDS

588 STONE ROAD EAST GUELPH, ONTARIO

DRAWING

PRELIMINARY GRADING CONTOUR PLAN



Project Manager D.HICKS		Project No. 46927-104	
Design By ALN		Checked By	
Drawn By ALN		Checked By VAL	
Surveyed By MTE		Drawing No. AG1.1	
Date 11/7/2024			
Scale 1:2000		Sheet of	