



Site Section A-A East-West Looking South thru Proposed Stacked Townhouses

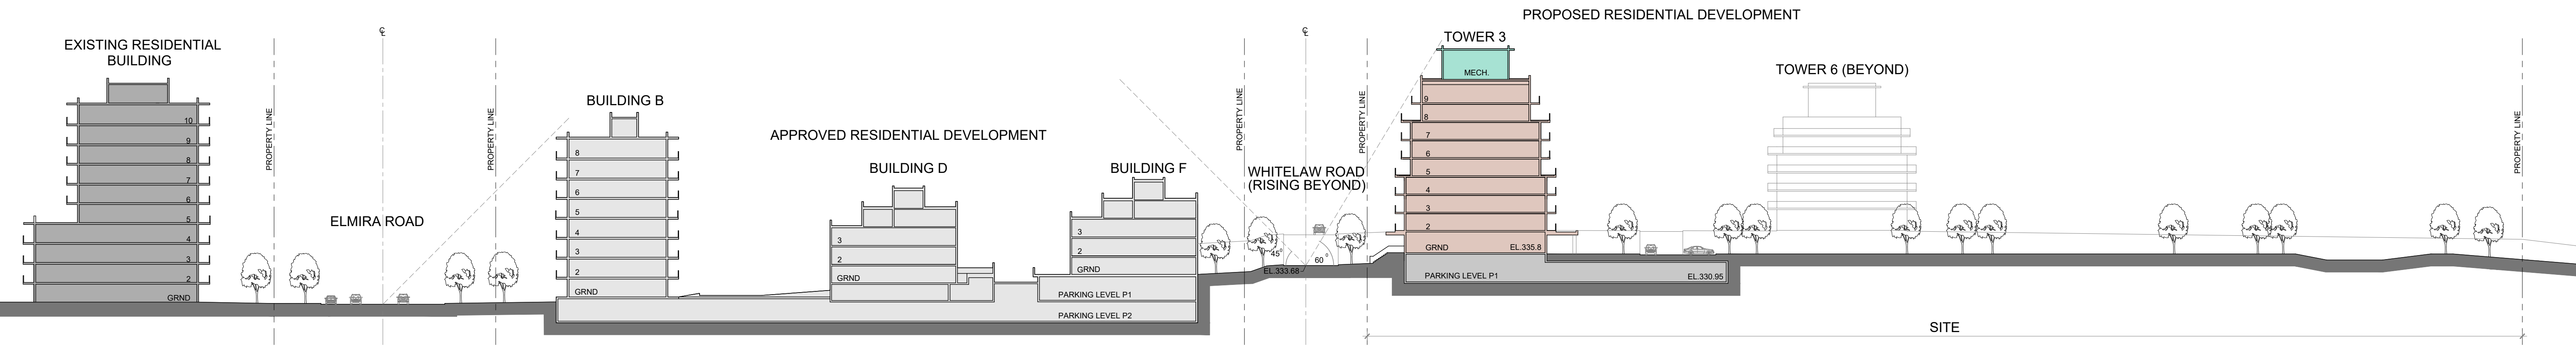

Site Section B-B East-West Looking South thru Proposed Mid-Rise Residential

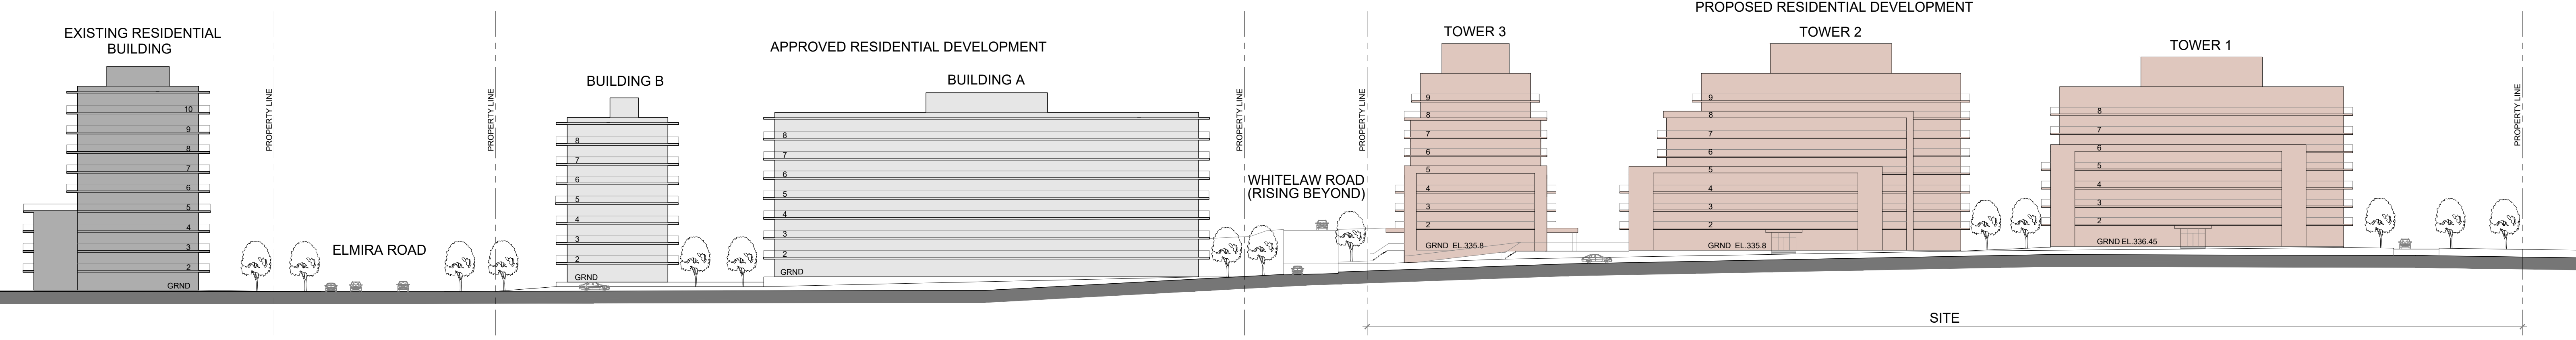

Site Section C-C East-West Looking South on Paisley Road

