


CAD: P:\146927\104146927-104-MS11.DWG
Plot Date: June 11, 2026 - 4:46 PM

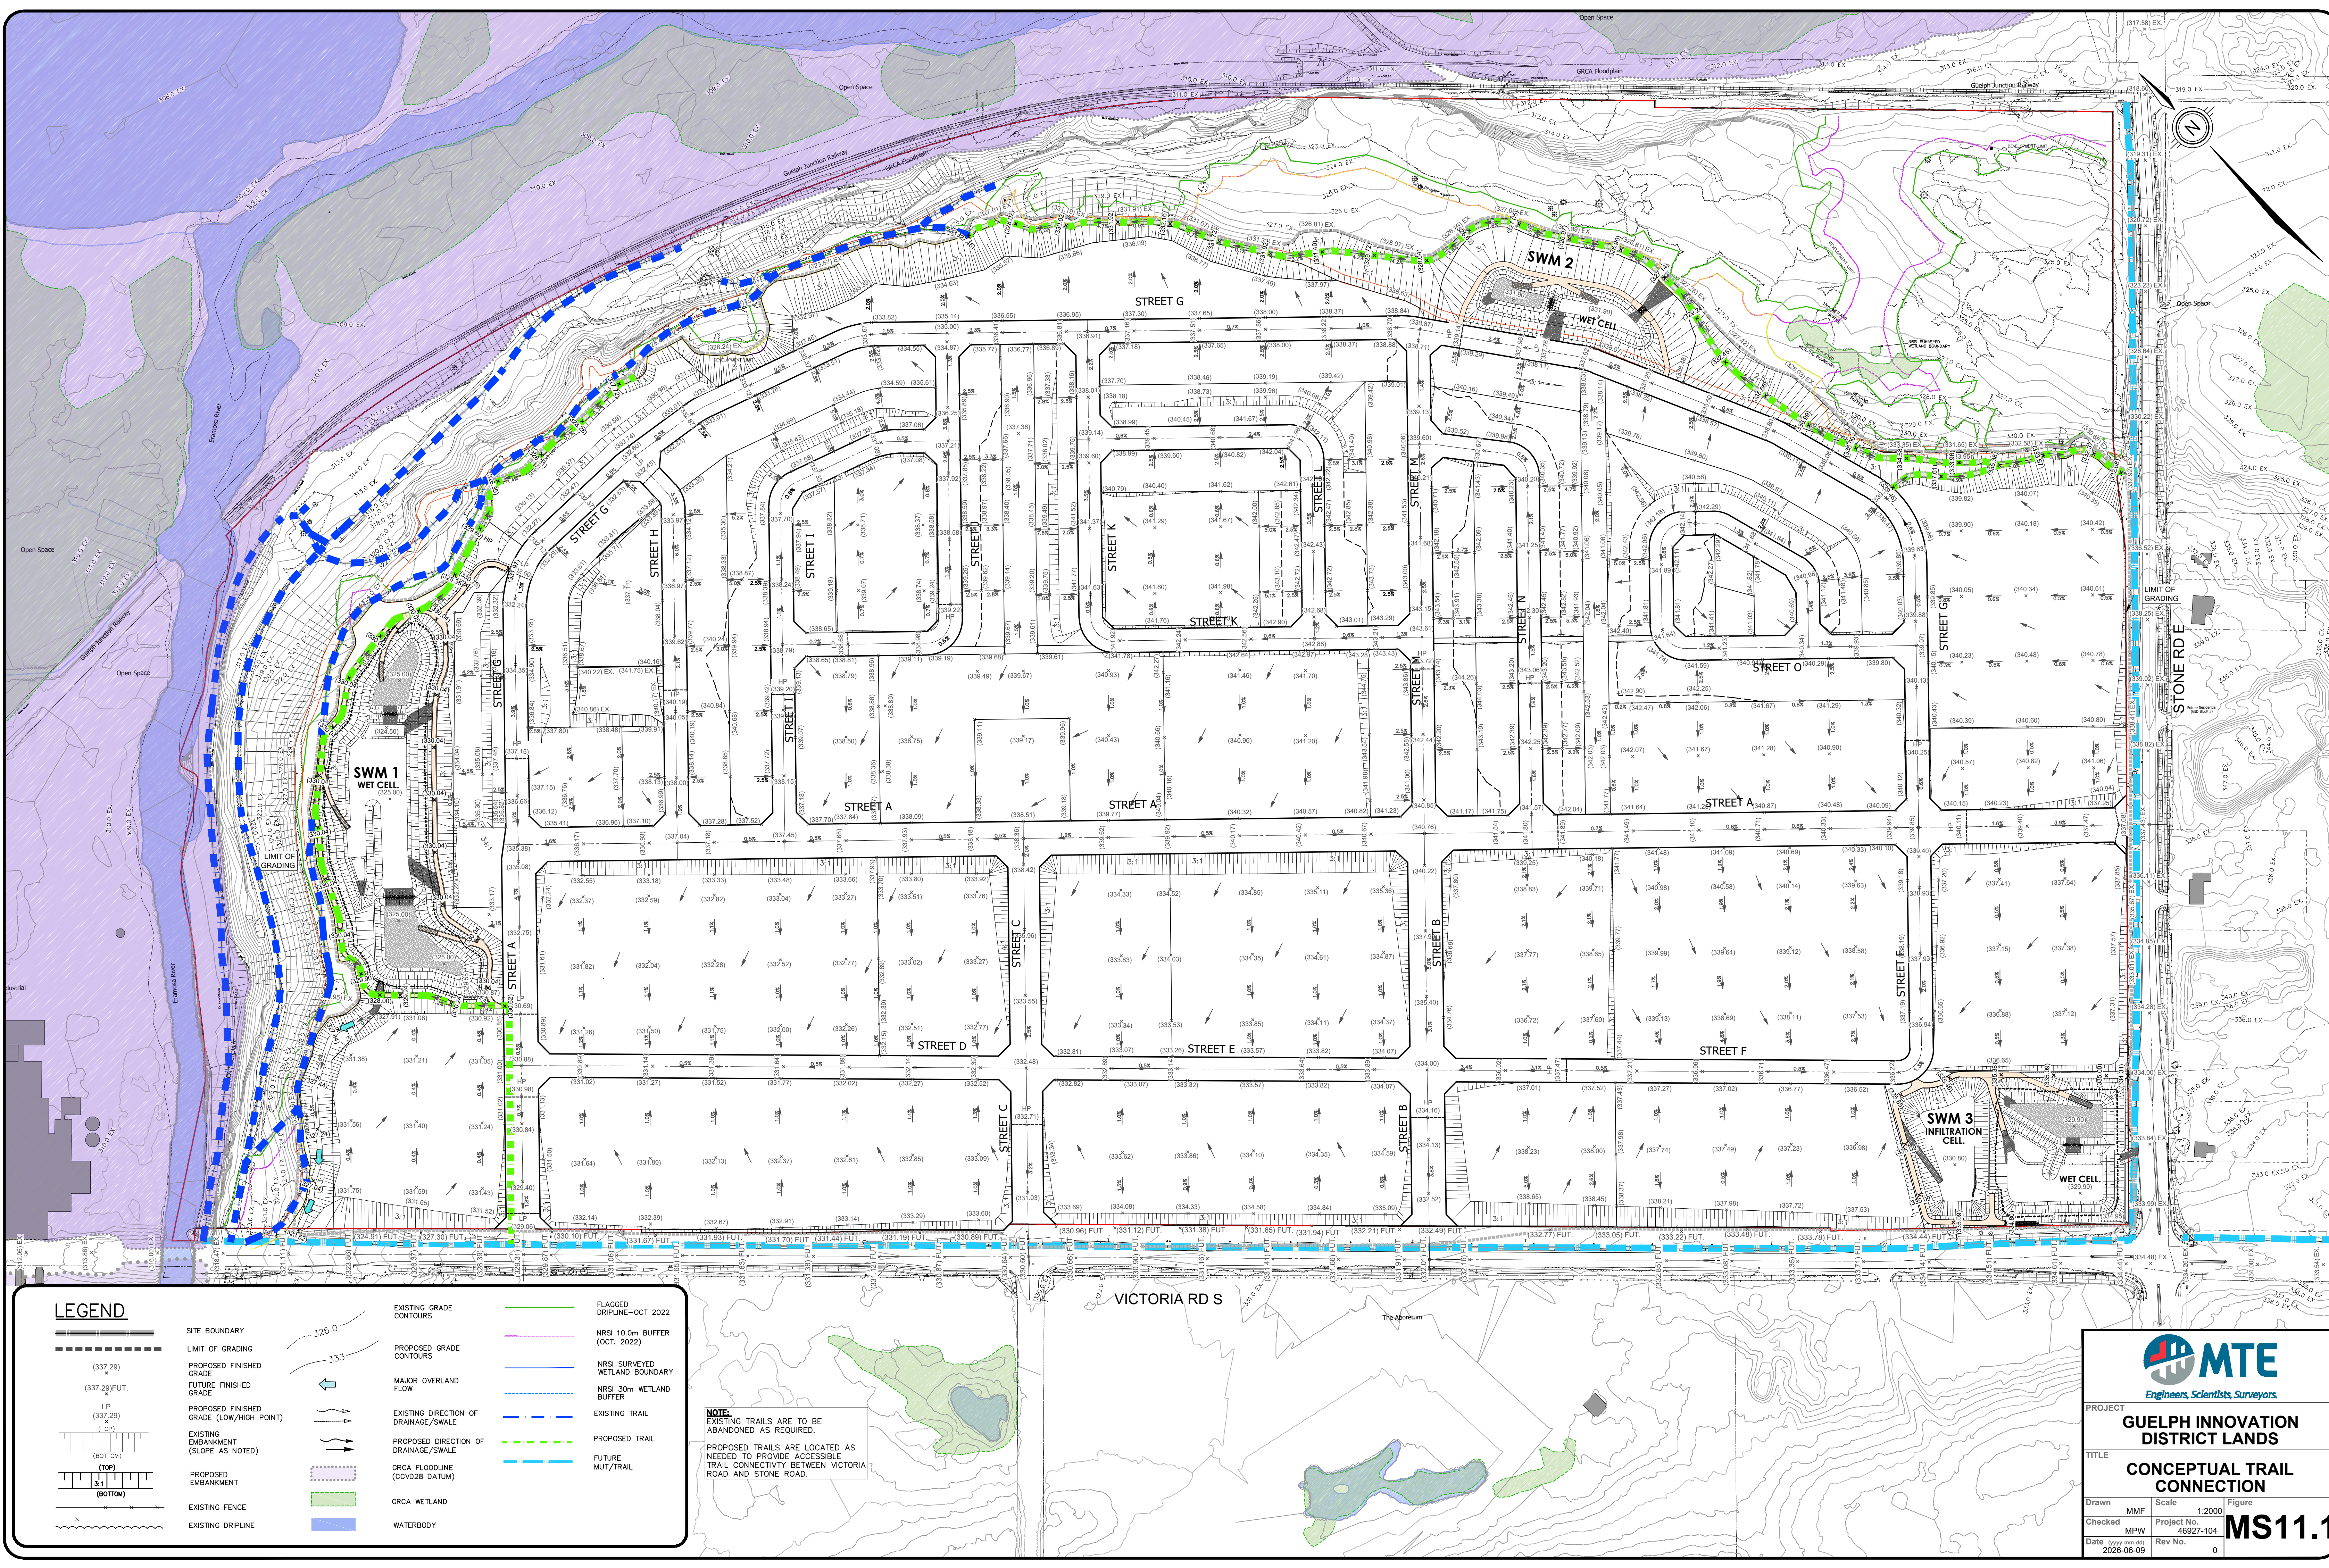

NOTE:
EXISTING TRAILS ARE TO BE
ABANDONED AS REQUIRED.
PROPOSED TRAILS ARE LOCATED AS
NEEDED TO PROVIDE ACCESSIBLE
TRAIL CONNECTIVITY BETWEEN VICTORIA
ROAD AND STONE ROAD.

LEGEND

- | | | | |
|--|---|--|-----------------------------------|
| | SITE BOUNDARY | | FLAGGED
DRIPLINE-OCT 2022 |
| | LIMIT OF GRADING | | NRSI 10.0m BUFFER
(OCT. 2022) |
| | PROPOSED FINISHED
GRADE | | NRSI SURVEYED
WETLAND BOUNDARY |
| | FUTURE FINISHED
GRADE | | NRSI 30m WETLAND
BUFFER |
| | LP
(TOP) | | EXISTING TRAIL |
| | LP
(BOTTOM) | | PROPOSED TRAIL |
| | EXISTING EMBANKMENT
(SLOPE AS NOTED) | | FUTURE
MUT/TRAIL |
| | PROPOSED EMBANKMENT | | |
| | EXISTING FENCE | | |
| | EXISTING DRIPLINE | | |
| | EXISTING GRADE
CONTOURS | | |
| | PROPOSED GRADE
CONTOURS | | |
| | MAJOR OVERLAND
FLOW | | |
| | EXISTING DIRECTION OF
DRAINAGE/SWALE | | |
| | PROPOSED DIRECTION OF
DRAINAGE/SWALE | | |
| | GRCA FLOODLINE
(COVID28 DATUM) | | |
| | GRCA WETLAND | | |
| | WATERBODY | | |

Engineers, Scientists, Surveyors.

PROJECT
**GUELPH INNOVATION
DISTRICT LANDS**

TITLE
**CONCEPTUAL TRAIL
CONNECTION**

Drawn	MMF	Scale	1:2000	Figure	
Checked	MPW	Project No.	46927-104		MS11.1
Date	2026-06-09	Rev No.	0		